



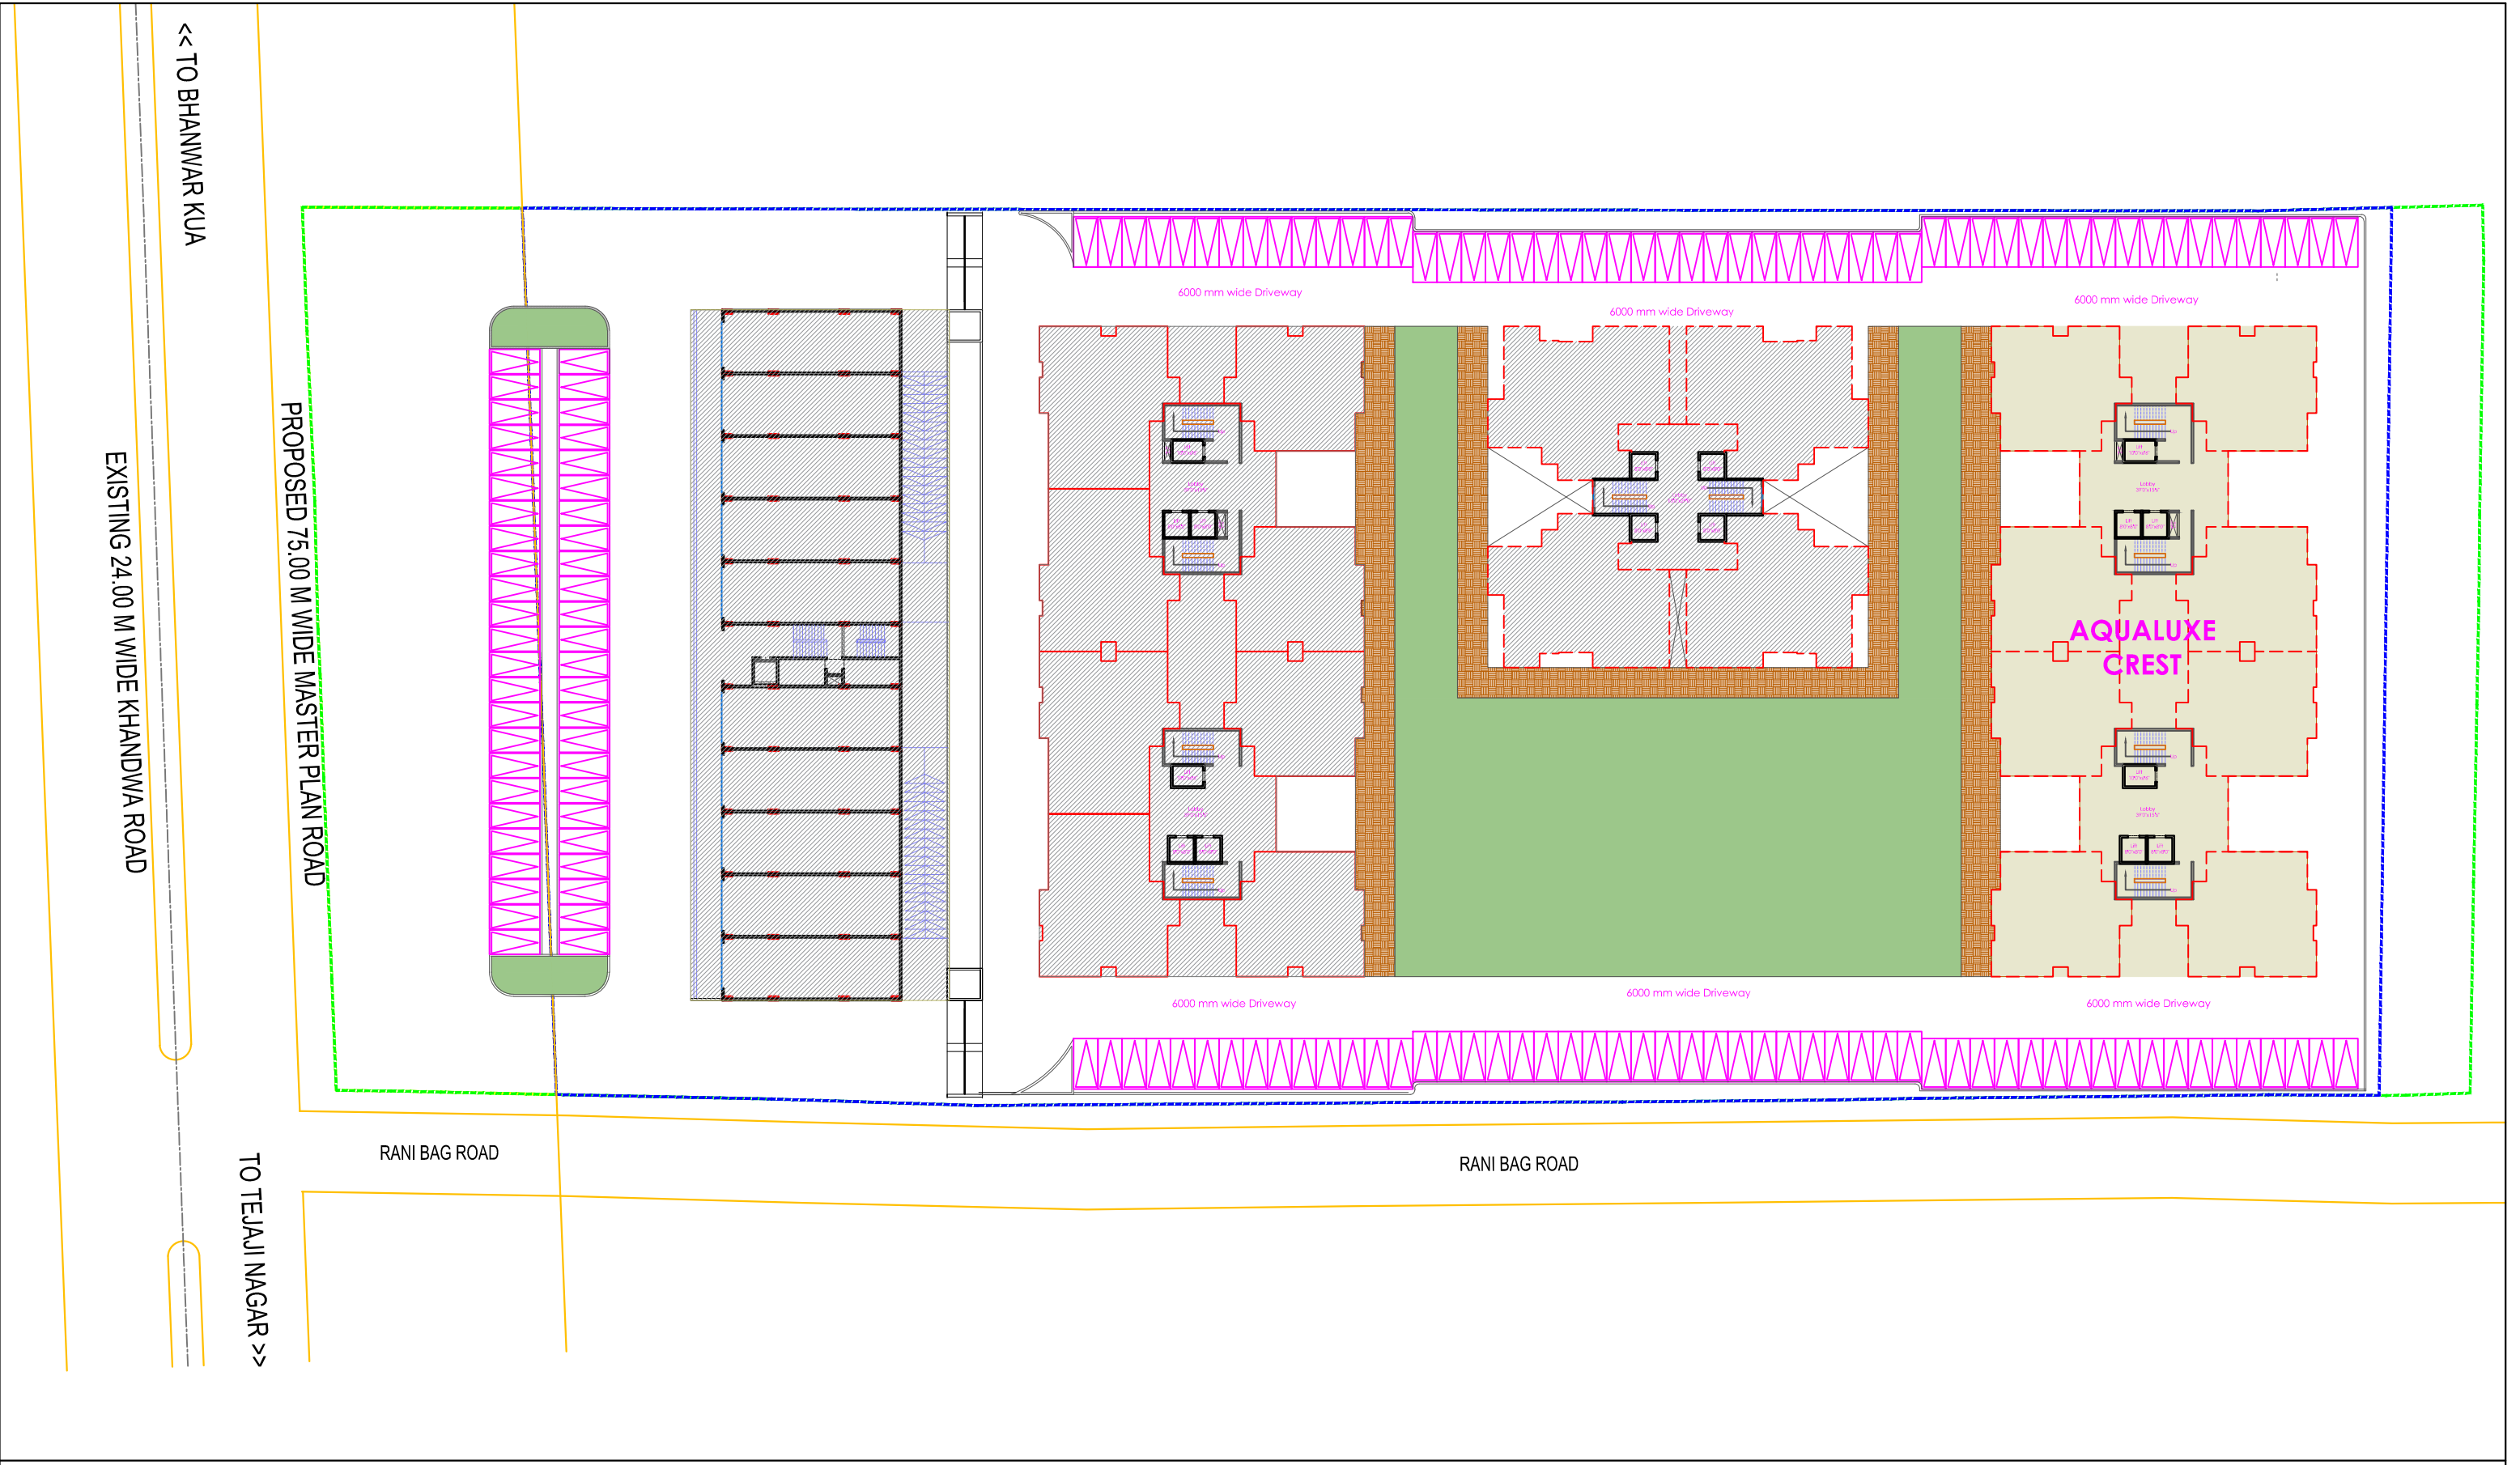

CLIENT	SHEET TITLE	NORTH	DATE	01.10.2025	AADHARSHILA ARCHITECTS, ENGINEERS AND P L A N N E R S AR. SANJAY - AR. RITU SHRIVASTAVA C-94 VASANT VIHAR, BEHIND BOMBAY HOSPITAL INDORE EMAIL : AADHARSHILA92@GMAIL.COM
SATGURU NM ENCLAVE	RESIDENTIAL BLOCK PLAN		DWN BY	AR.Neel Sanjay Verma.	
			CKD BY	AR. SANJAY SHRIVASTAV	
			SCALE	NTS	

Residential
Block-3
AQUALUXE-
CREST

NORTH


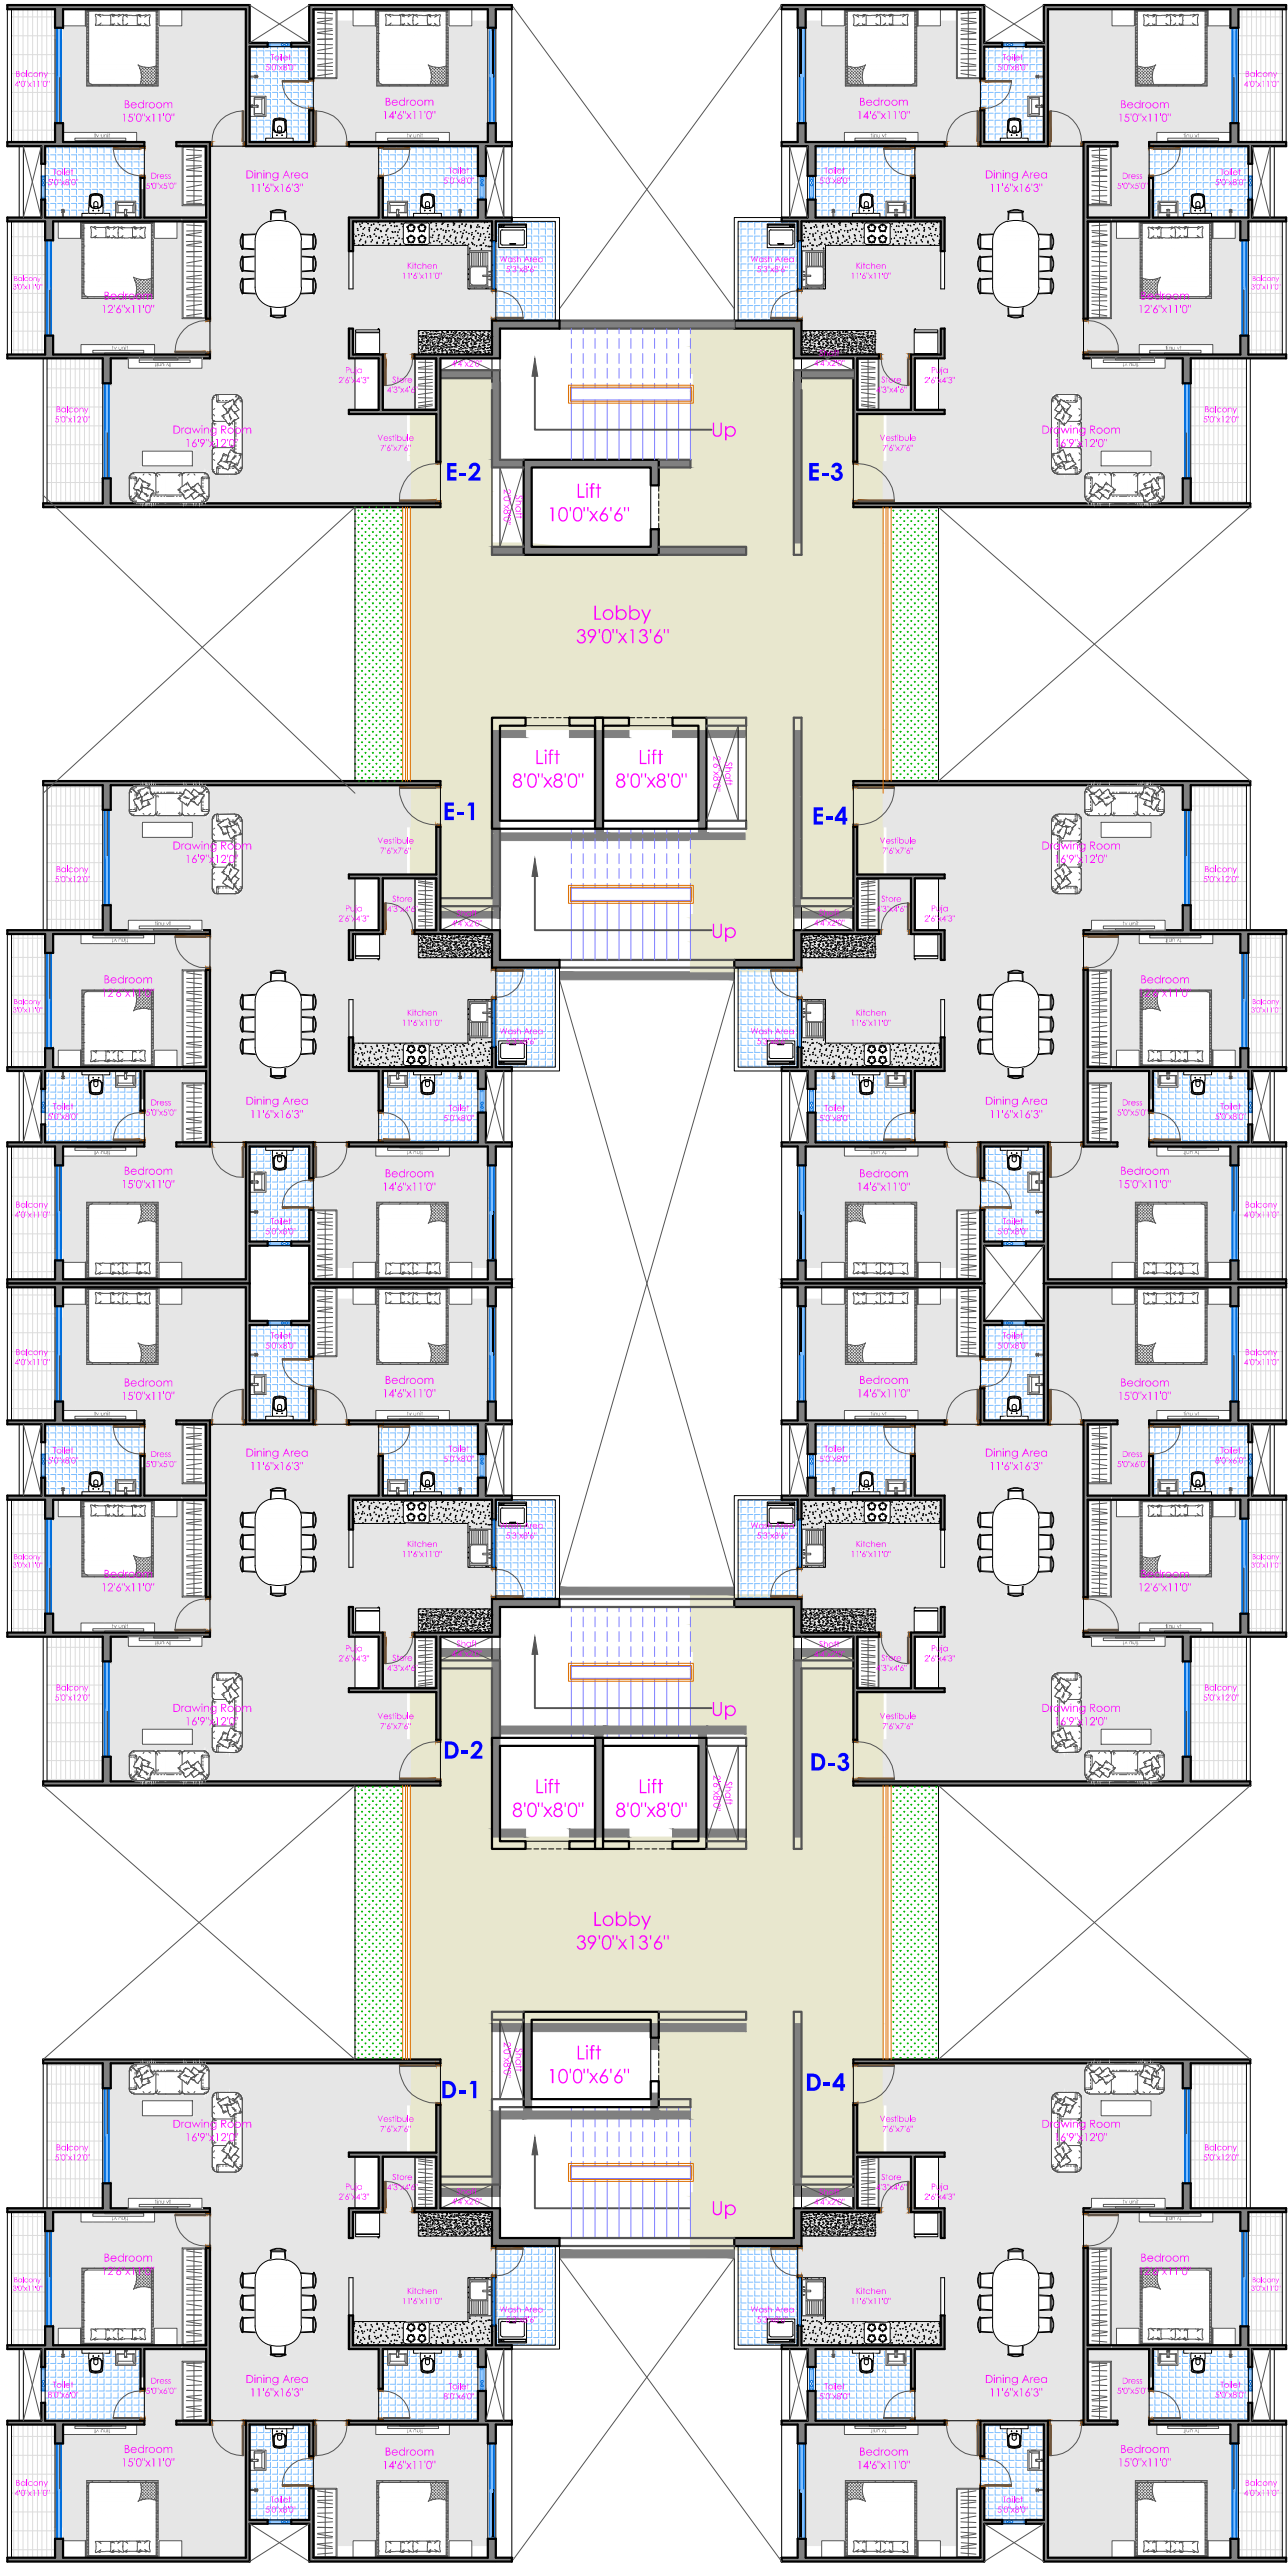


CLIENT	SHEET TITLE	NORTH	DATE	24.09.2025	AADHARSHILA
SATGURU NM ENCLAVE			DWN BY	AR.Faraz Wahid	ARCHITECTS, ENGINEERS AND P L A N N E R S
			CKD BY	AR. SANJAY SHRIVASTAV	AR. SANJAY - AR. RITU SHRIVASTAVA
			SCALE	NTS	C-94 VASANT VIHAR, BEHIND BOMBAY HOSPITAL INDORE EMAIL : AADHARSHILA92@GMAIL.COM

3-BHK
AREA

B/UP AREA - 1589 SQ. FT
S. B/UP AREA - 2304 SQ. FT

BLOCK-3

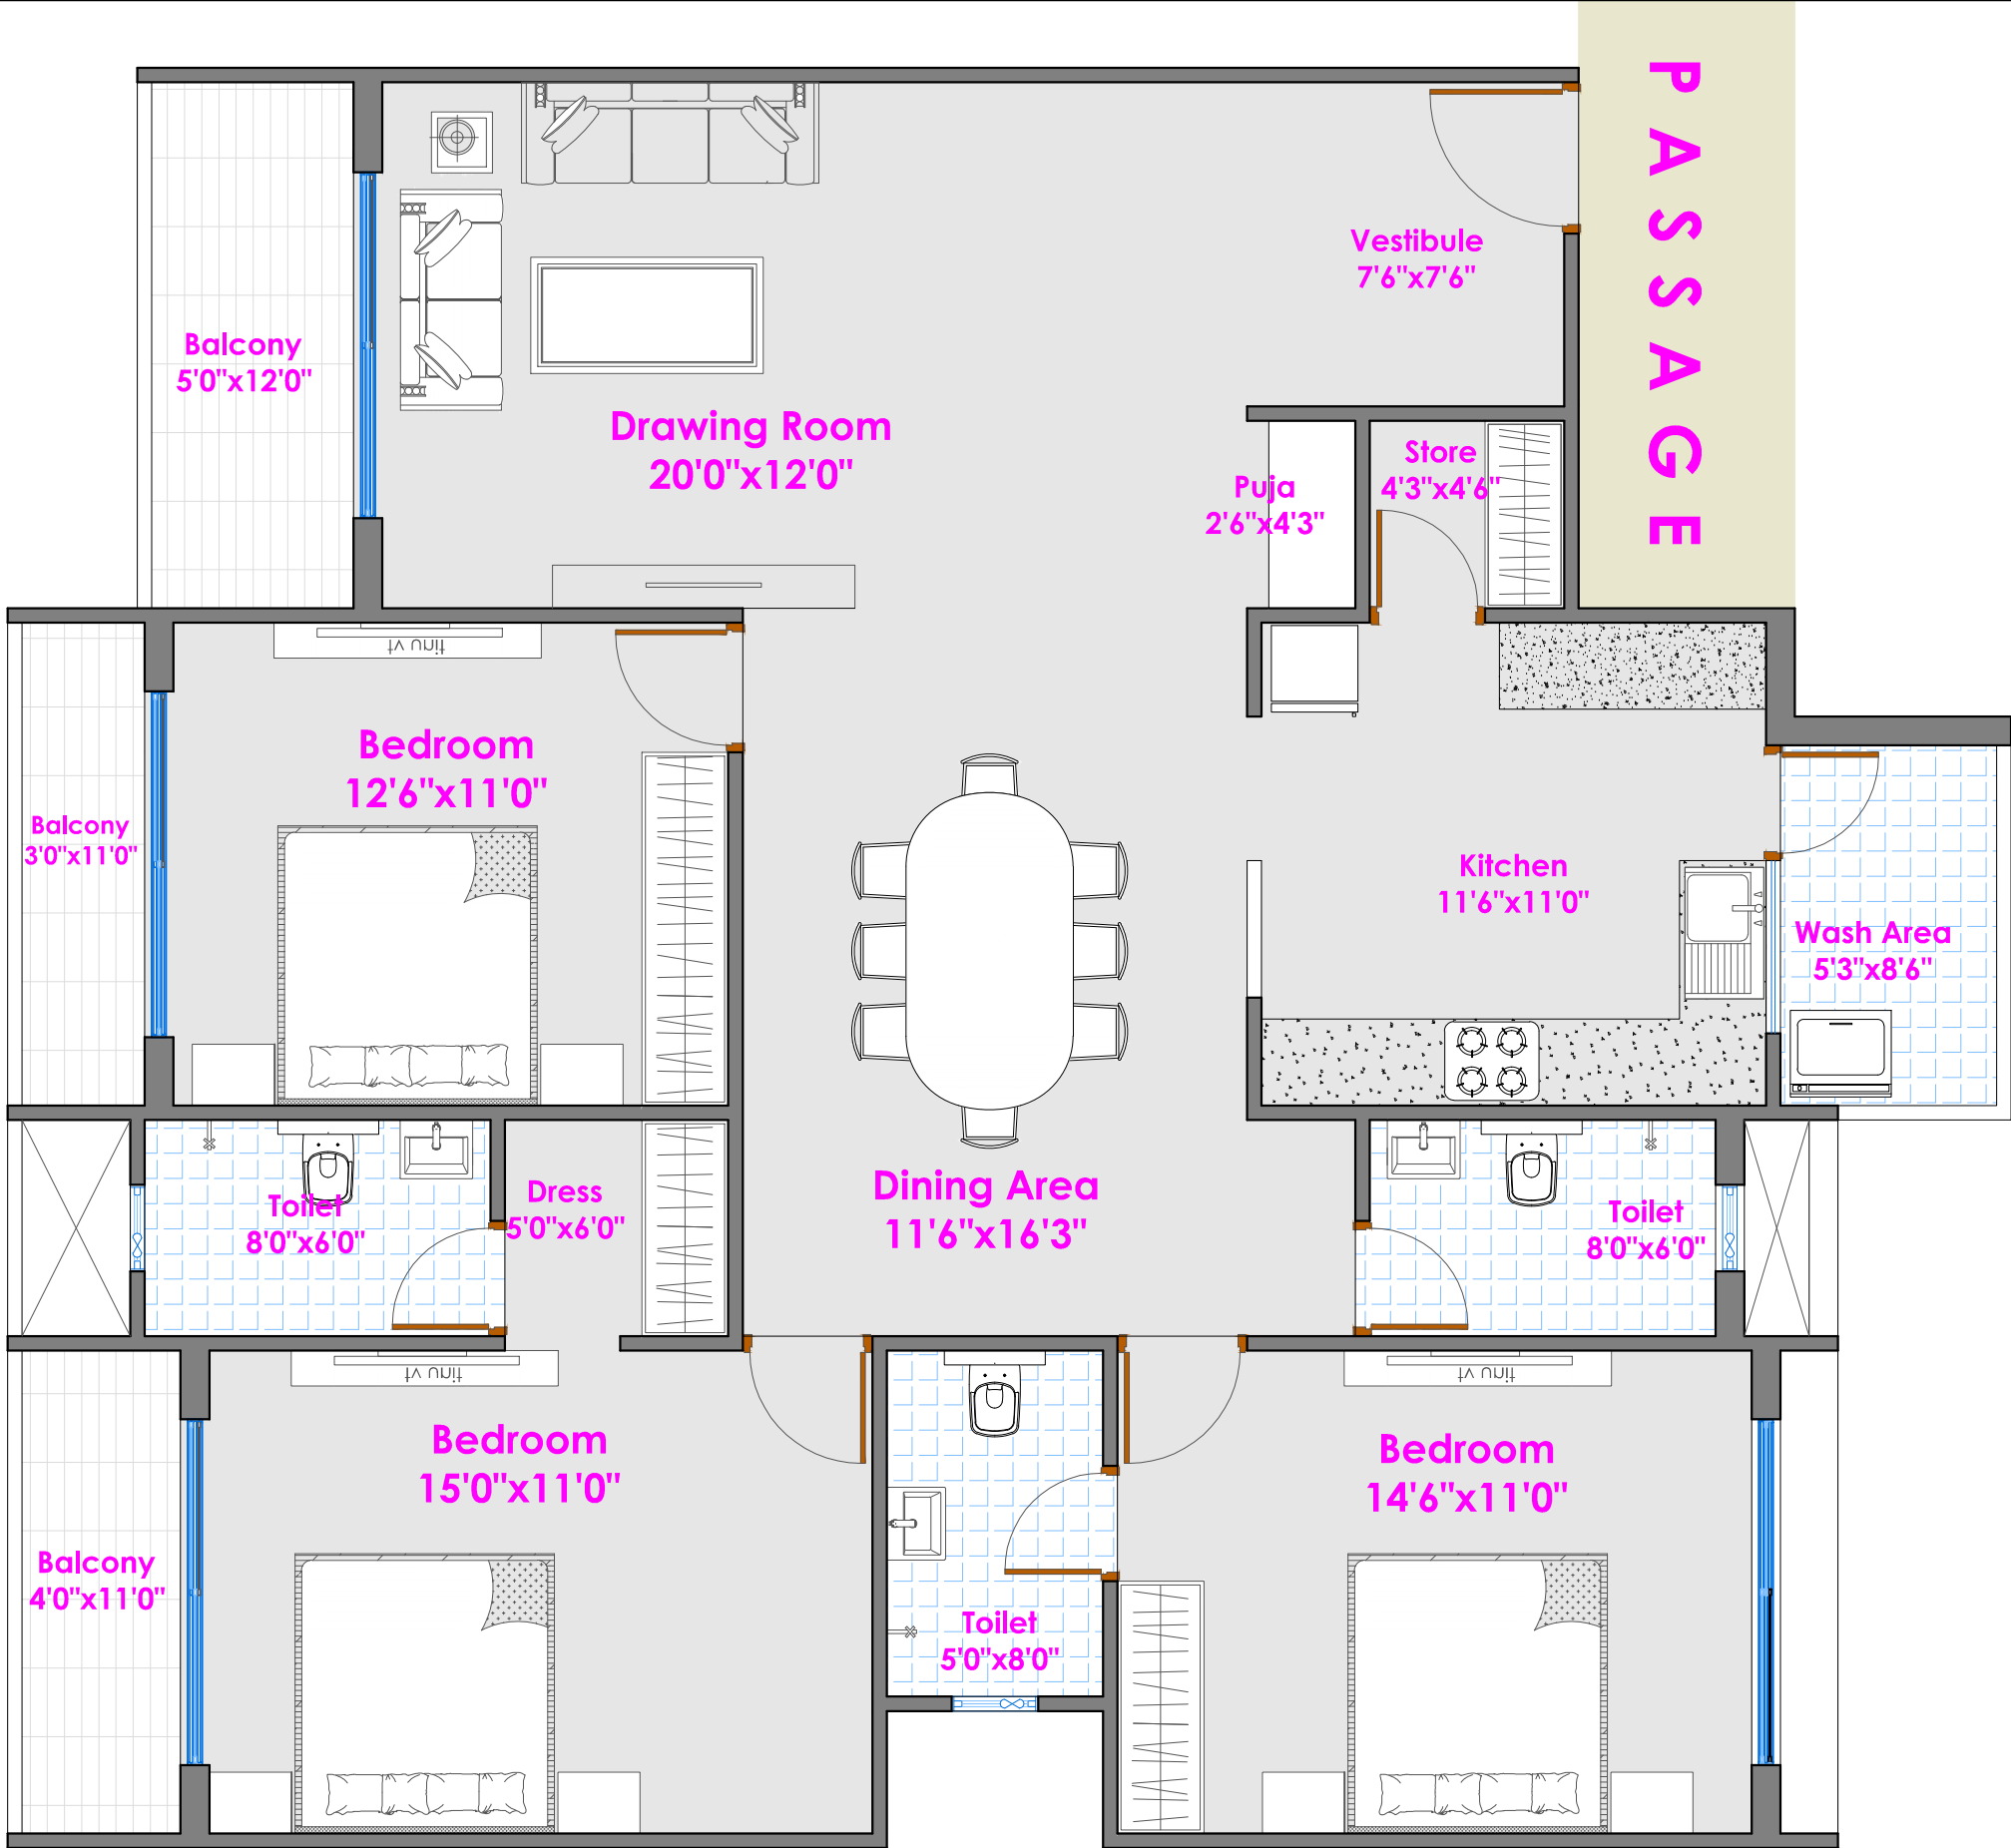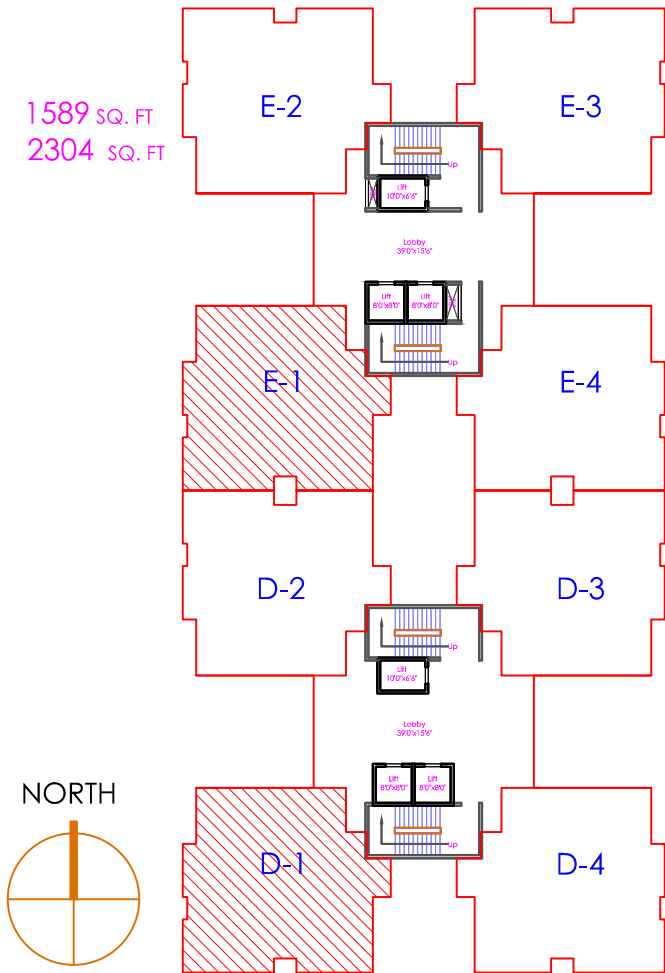

UNIT D-1/E-1

CLIENT	M/s D.S Warehousing & Infrastructure Pvt. Ltd.
PROJECT	SATGURU NM ENCLAVE.

SHEET TITLE

AQUALUXE-CREST BLOCK

NORTH



DATE	12.03.2025
DWN BY	Ar.Faraz Wahid.
CKD BY	AR. SANJAY SHRIVASTAV
SCALE	NTS


AADHARSHILA
ARCHITECTS, ENGINEERS AND P L A N N E R S
AR. SANJAY - AR. RITU SHRIVASTAVA
C-94 VASANT VIHAR, BEHIND BOMBAY HOSPITAL INDORE EMAIL : AADHARSHILA92@GMAIL.COM

3-BHK

BLOCK-3

AREA

B/UP AREA - 1589 SQ. FT
S. B/UP AREA - 2304 SQ. FT

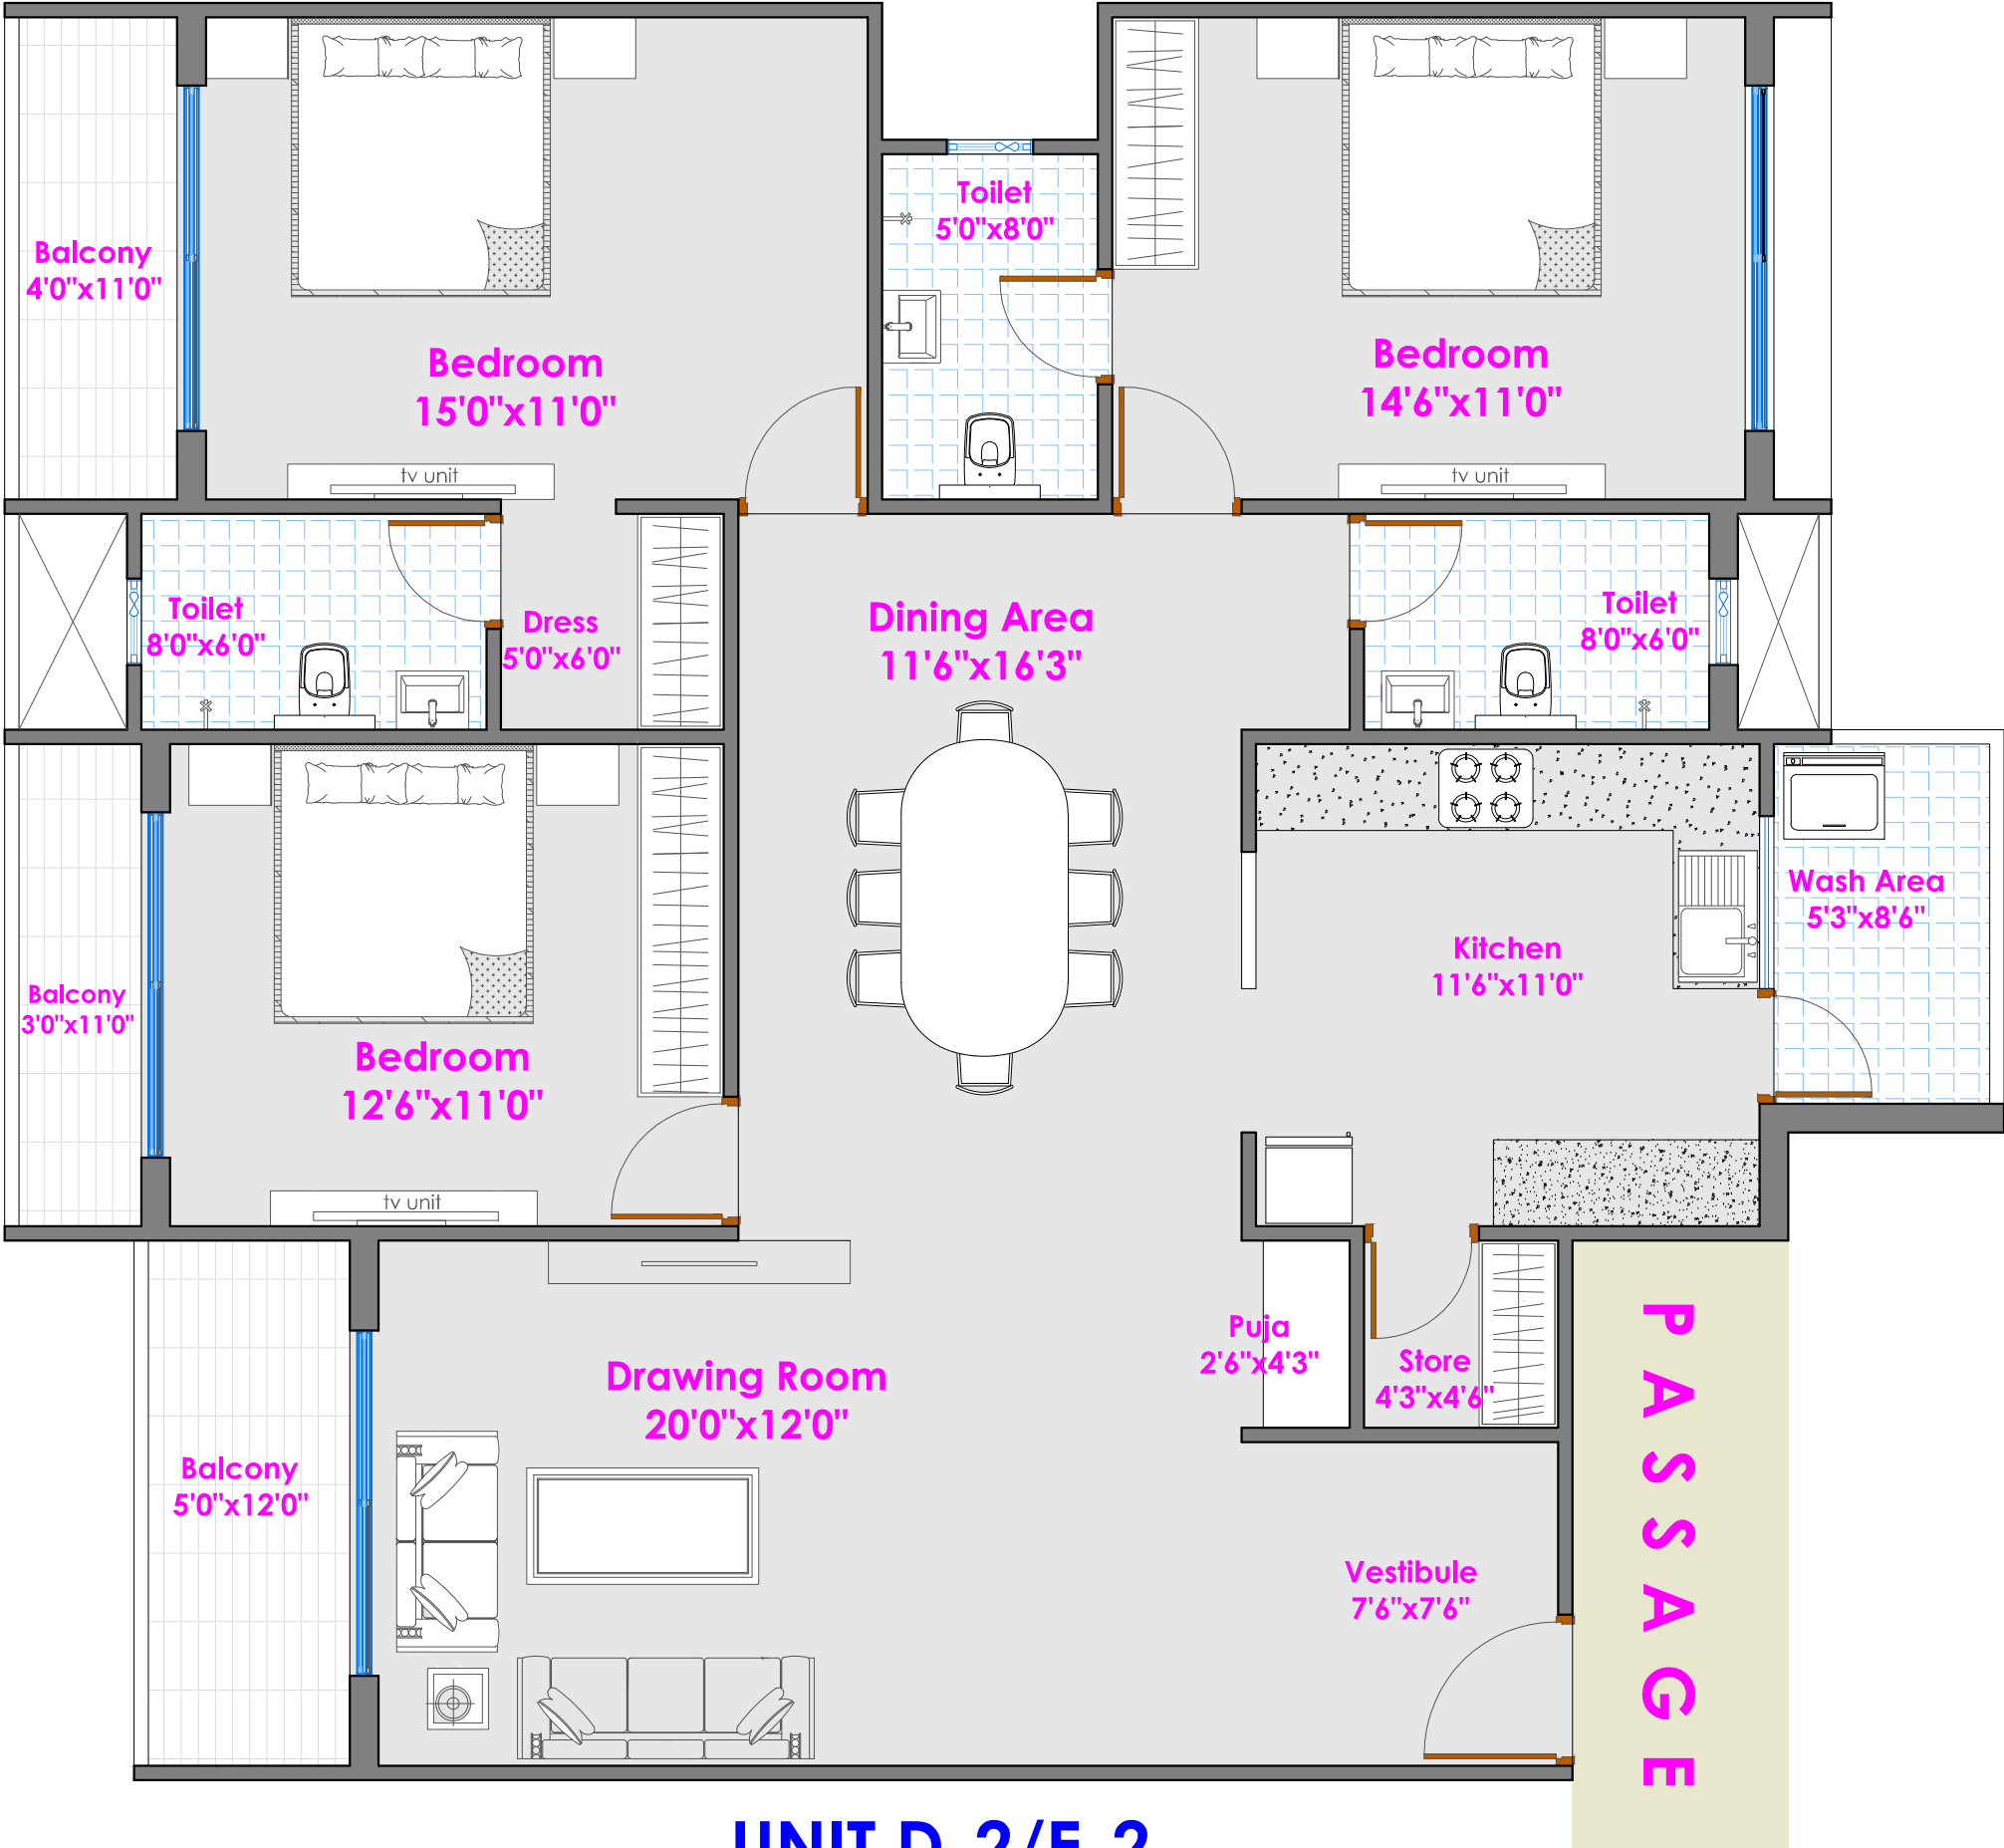

UNIT D-2/E-2


CLIENT	SHEET TITLE	NORTH	DATE	12.03.2025	AADHARSHILA ARCHITECTS, ENGINEERS AND PLANNERS AR. SANJAY - AR. RITU SHRIVASTAVA C-94 VASANT VIHAR, BEHIND BOMBAY HOSPITAL INDORE EMAIL : AADHARSHILA92@GMAIL.COM
M/s D.S Warehousing & Infrastructure Pvt. Ltd.	AQUALUXE-CREST BLOCK		DWN BY	Ar.Faraz Wahid.	
PROJECT			CKD BY	AR. SANJAY SHRIVASTAV	
SATGURU NM ENCLAVE.			SCALE	NTS	

3-BHK



UNIT D-3/E-3

BLOCK-3

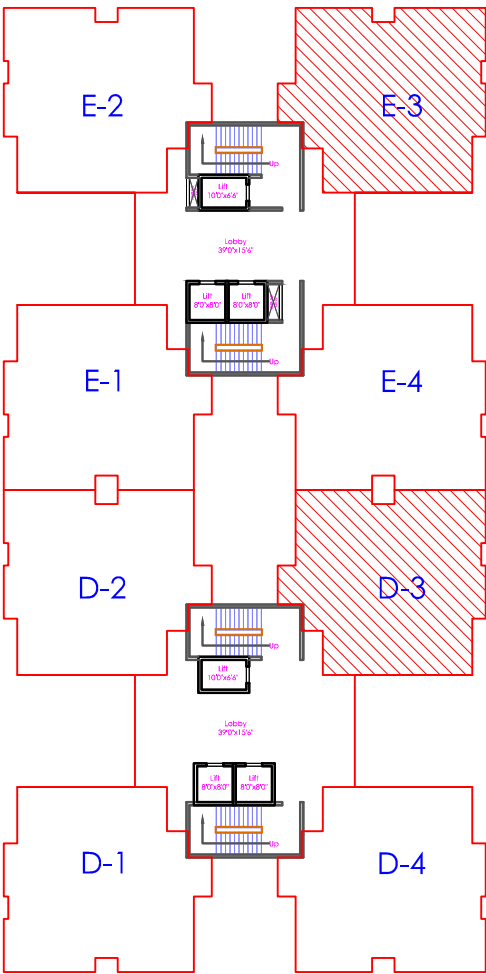

AREA

B/UP AREA - 1589 SQ. FT
S. B/UP AREA - 2304 SQ. FT

NORTH




BLOCK - 3
3 BHK UNITS

CLIENT	SHEET TITLE	AQUALUXE-CREST BLOCK	NORTH	DATE	12.03.2025	AADHARSHILA ARCHITECTS, ENGINEERS AND PLANNERS AR. SANJAY - AR. RITU SHRIVASTAVA C-94 VASANT VIHAR, BEHIND BOMBAY HOSPITAL INDORE EMAIL : AADHARSHILA92@GMAIL.COM
M/s D.S Warehousing & Infrastructure Pvt. Ltd.				DWN BY	Ar.Faraz Wahid.	
PROJECT				CKD BY	AR. SANJAY SHRIVASTAV	
SATGURU NM ENCLAVE.				SCALE	NTS	

3-BHK


PASSAGE

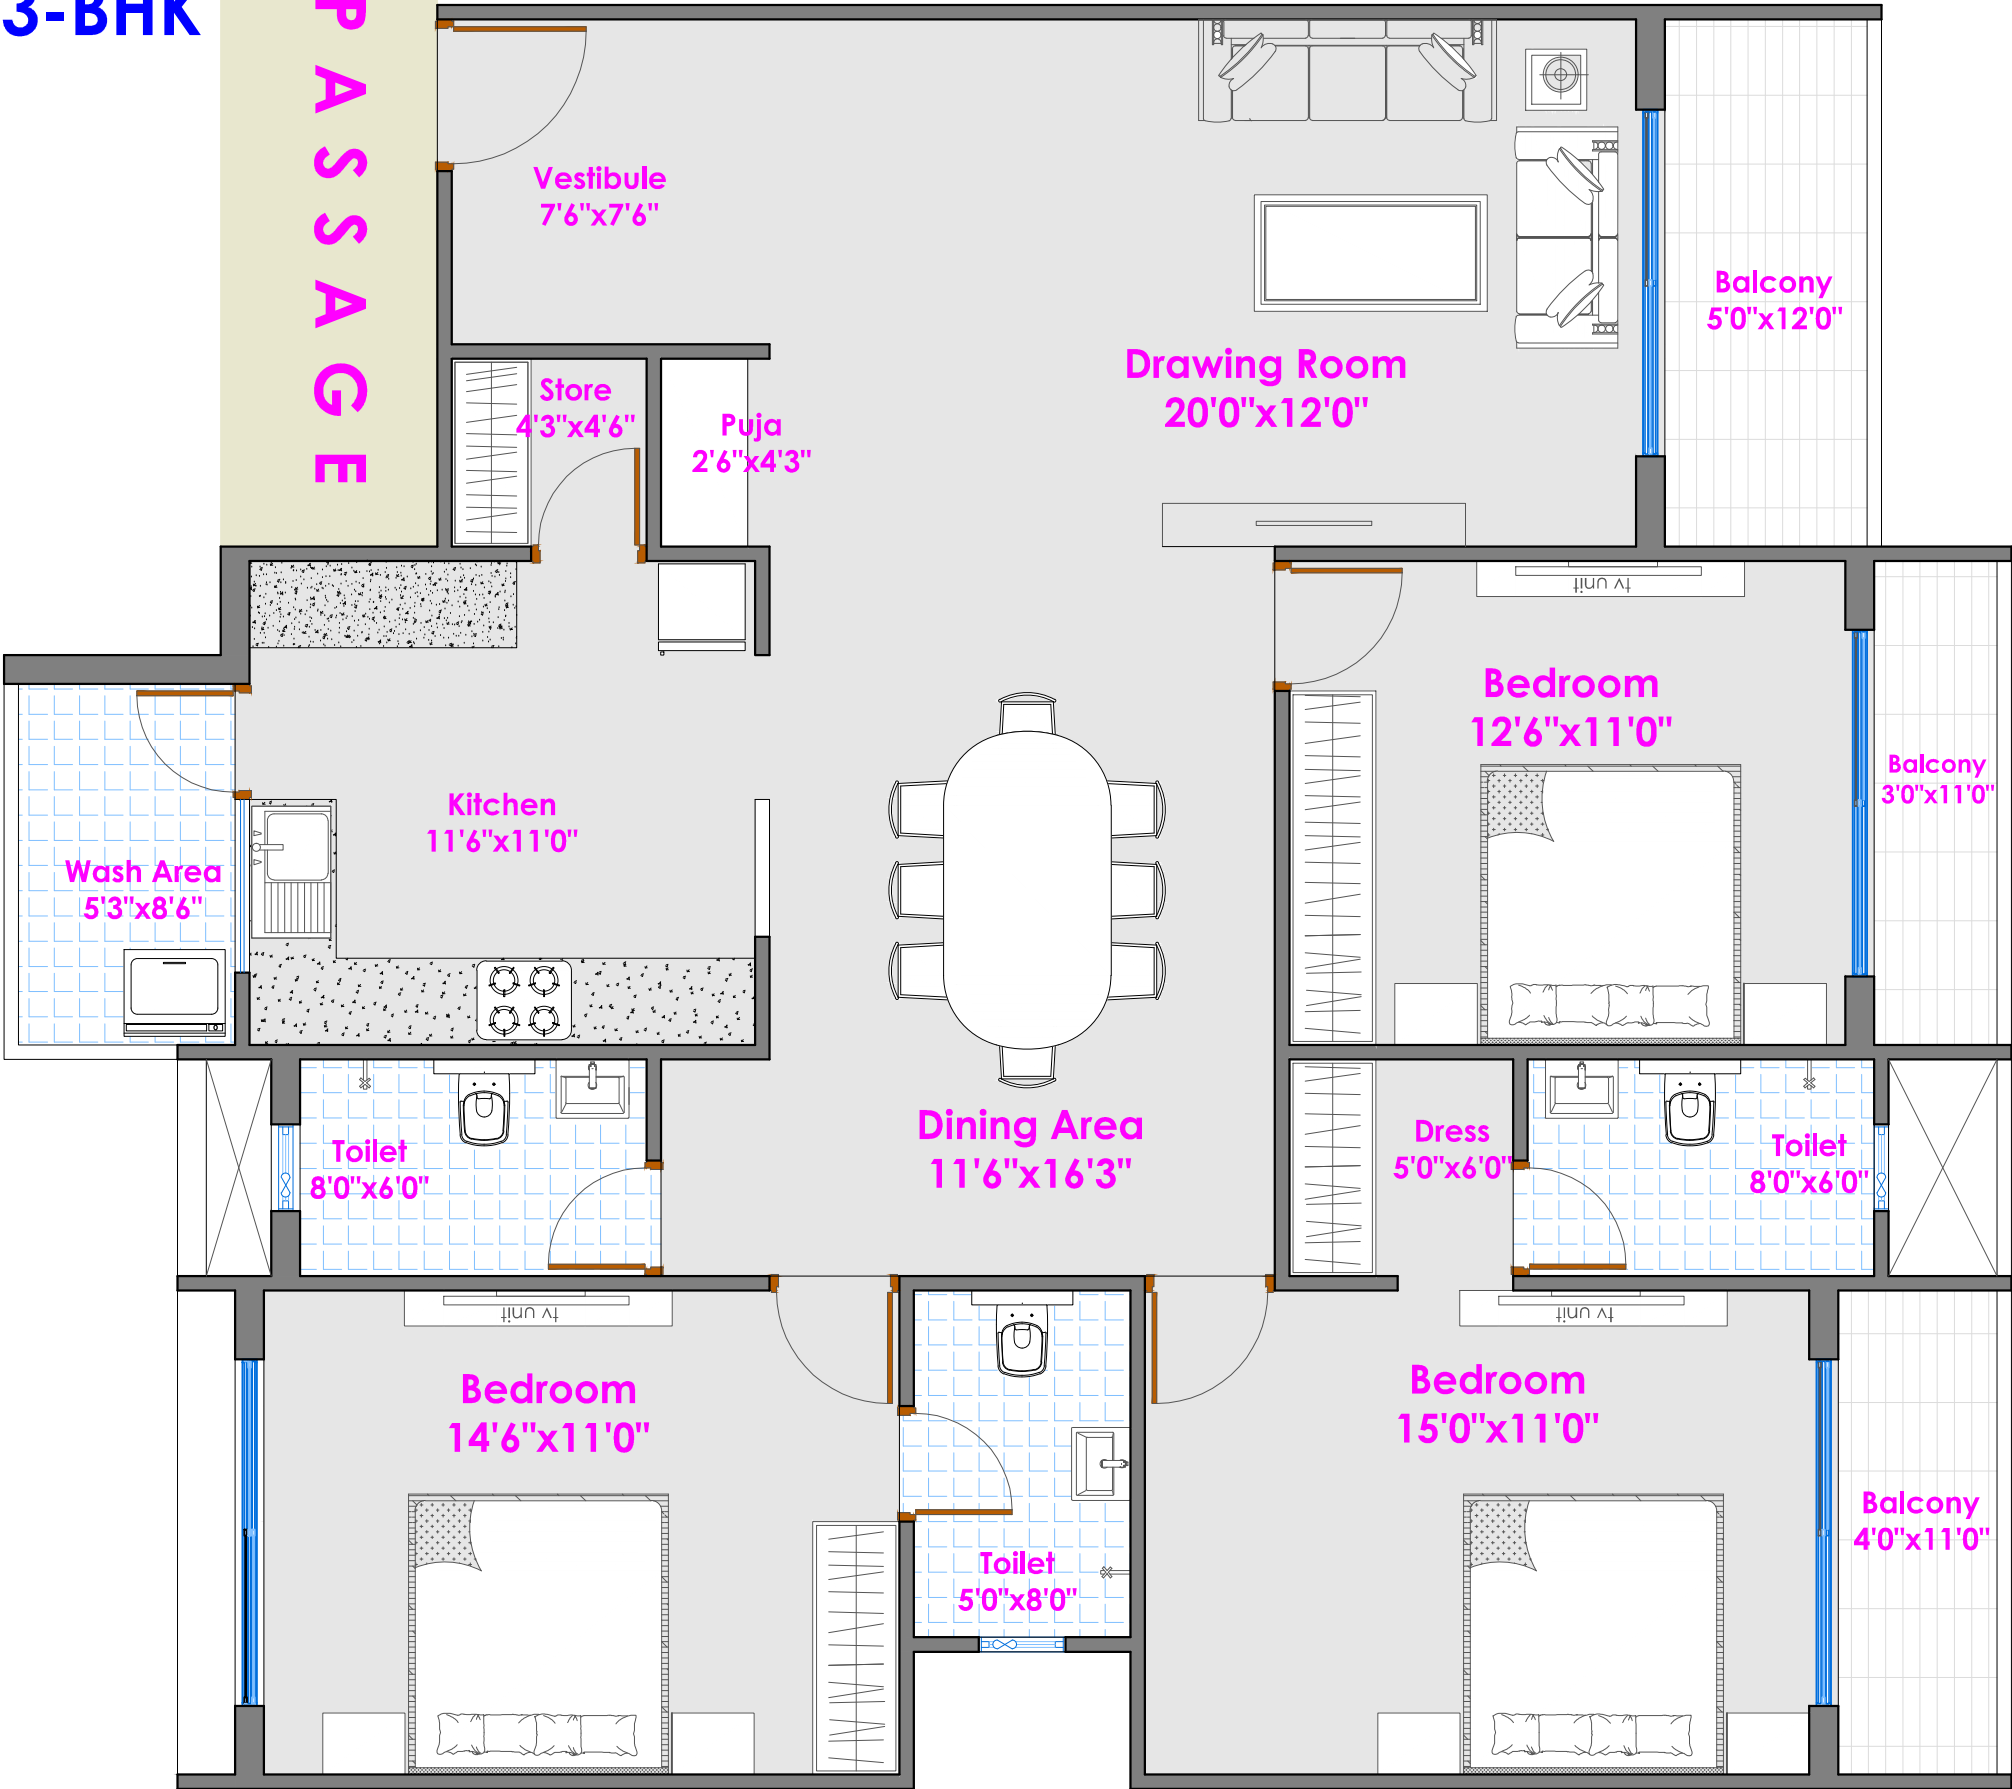

UNIT D-4/E-4

BLOCK-3

AREA

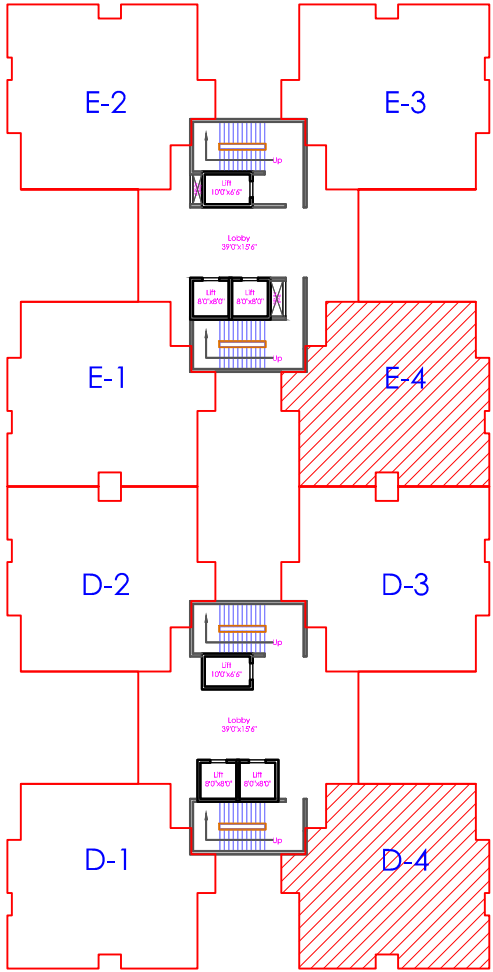

B/UP AREA - 1589 SQ. FT
S. B/UP AREA - 2304 SQ. FT



BLOCK - 3
3 BHK UNITS

CLIENT
M/s D.S Warehousing & Infrastructure Pvt. Ltd.
PROJECT
SATGURU NM ENCLAVE.

SHEET TITLE

AQUALUXE-CREST BLOCK

NORTH



DATE	12.03.2025
DWN BY	Ar.Faraz Wahid.
CKD BY	AR. SANJAY SHRIVASTAV
SCALE	NTS

AADHARSHILA
ARCHITECTS, ENGINEERS AND
P L A N N E R S
AR. SANJAY - AR. RITU SHRIVASTAVA
C-94 VASANT VIHAR, BEHIND BOMBAY HOSPITAL
INDORE EMAIL : AADHARSHILA92@GMAIL.COM