



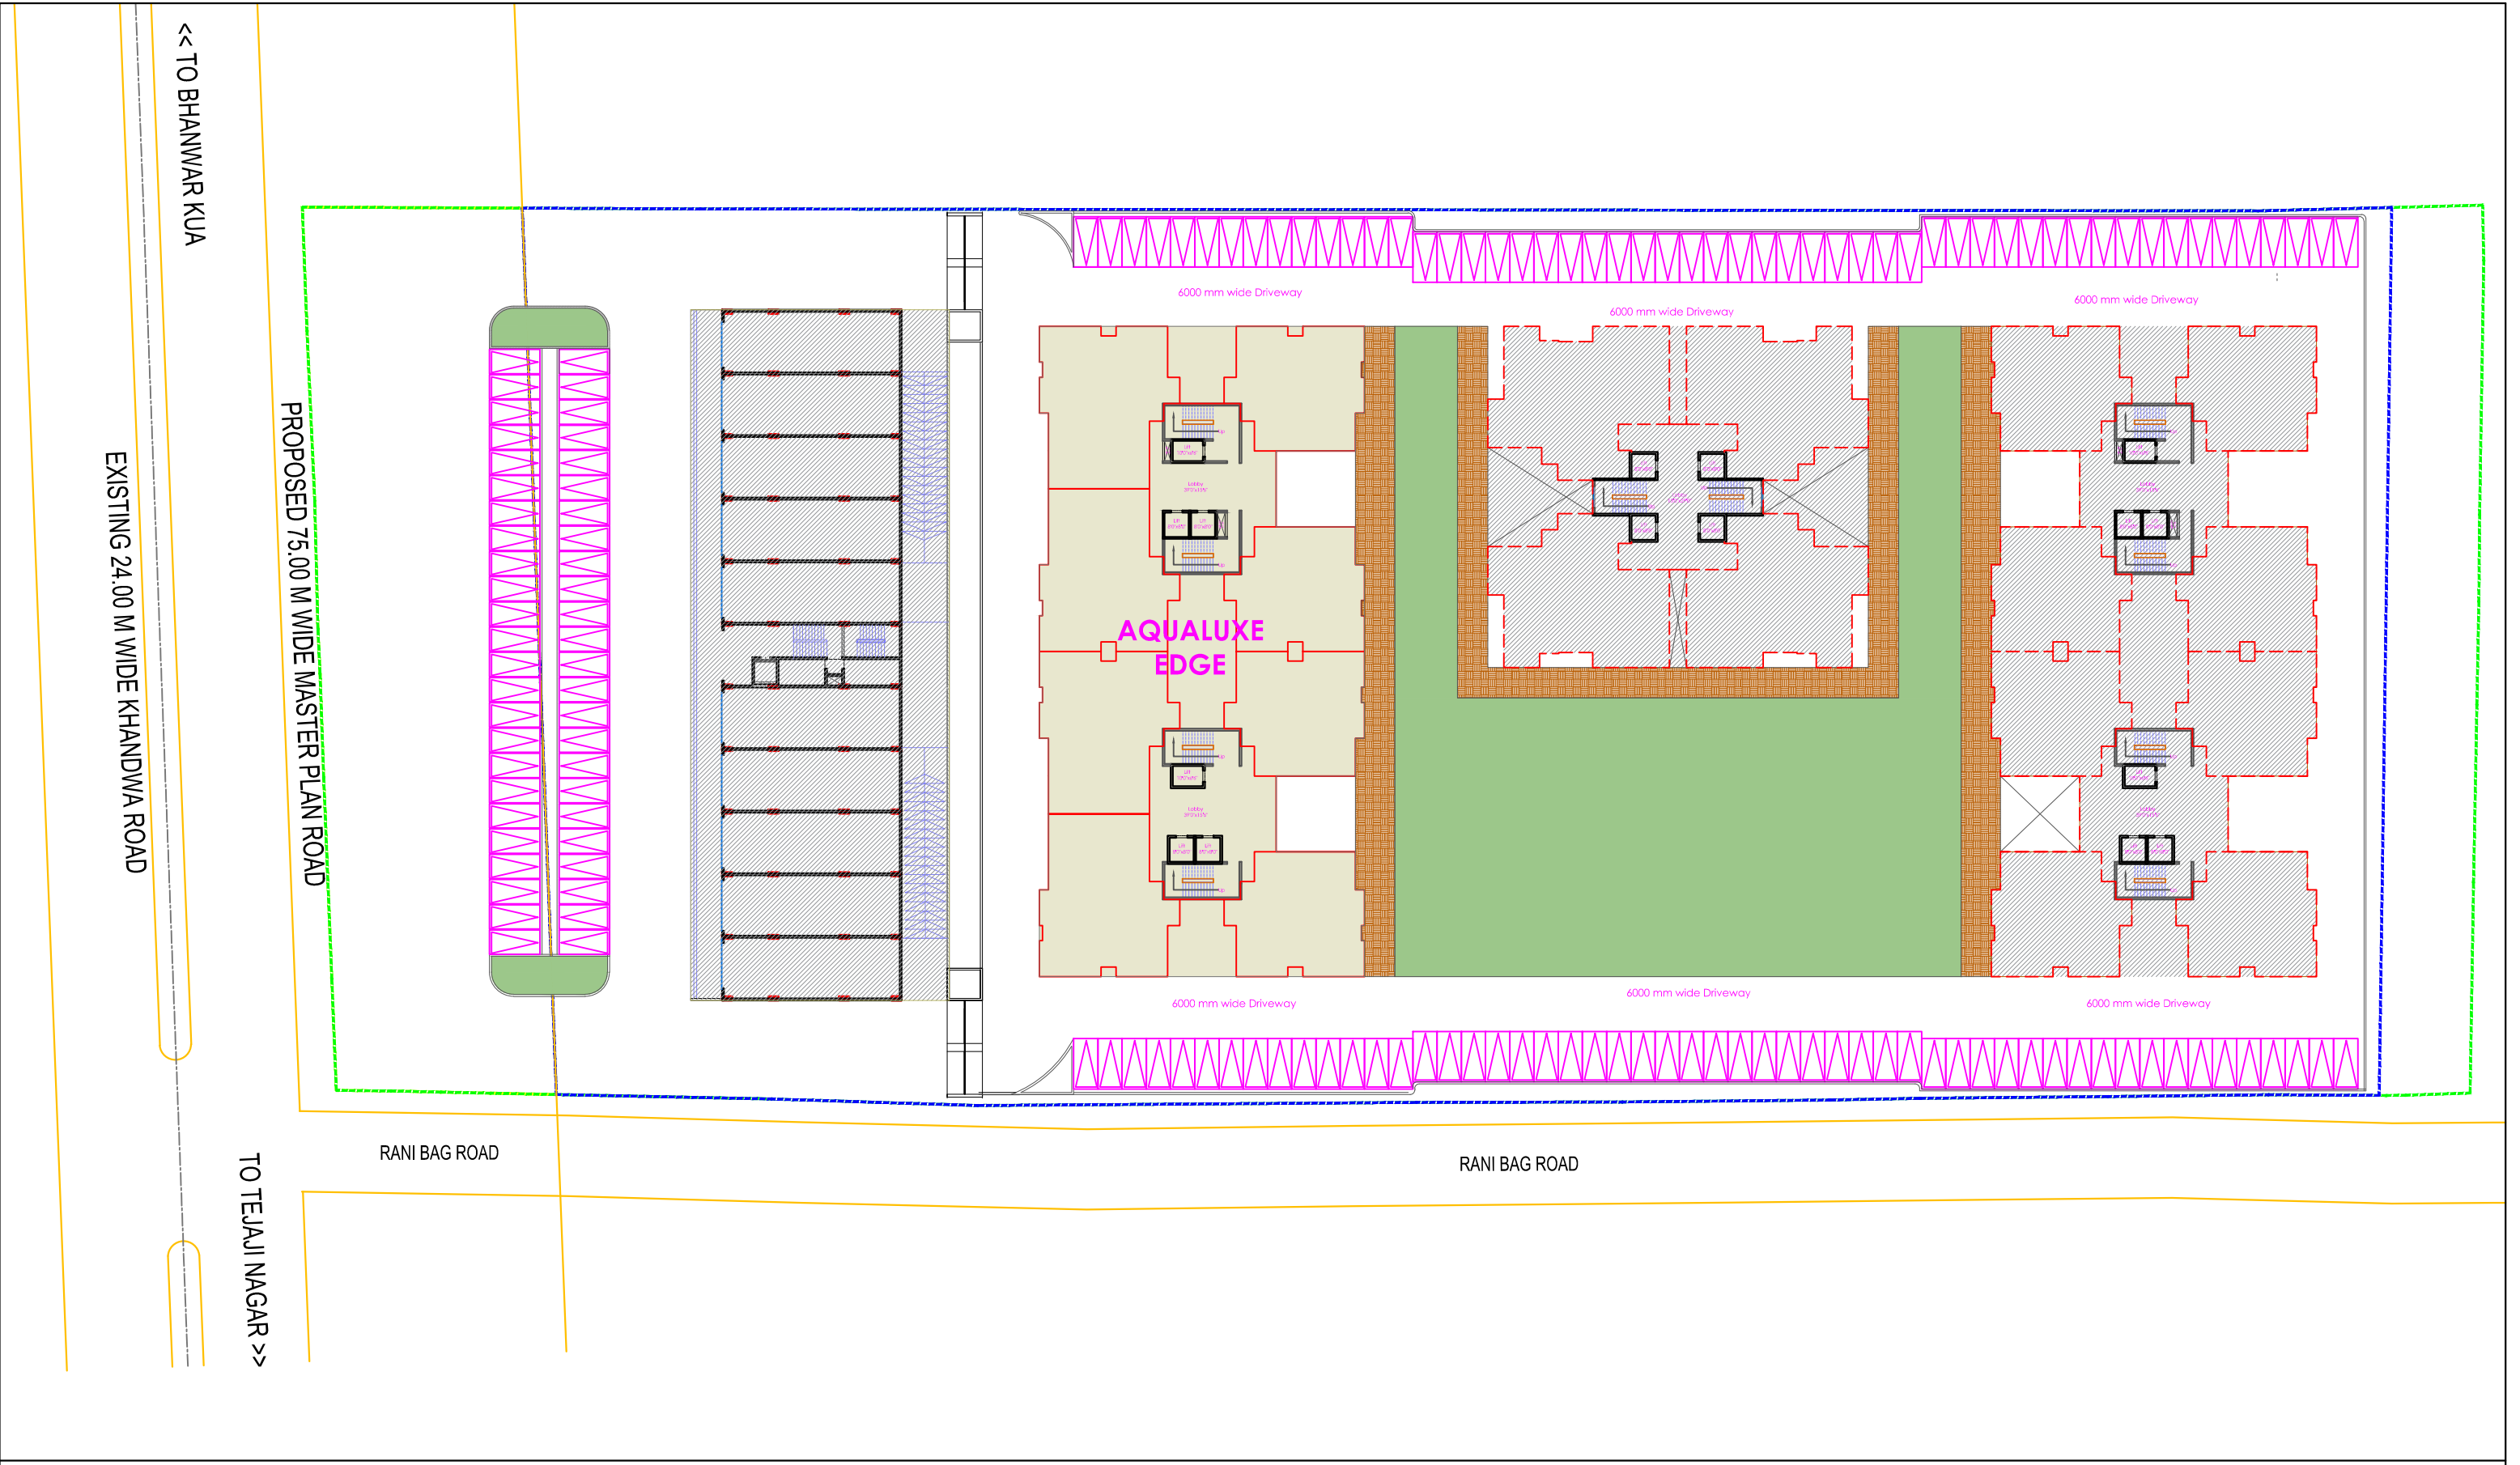

CLIENT	SHEET TITLE	NORTH	DATE	01.10.2025	AADHARSHILA ARCHITECTS, ENGINEERS AND P L A N N E R S AR. SANJAY - AR. RITU SHRIVASTAVA C-94 VASANT VIHAR, BEHIND BOMBAY HOSPITAL INDORE EMAIL : AADHARSHILA92@GMAIL.COM
SATGURU NM ENCLAVE	RESIDENTIAL BLOCK PLAN		DWN BY	AR.Neel Sanjay Verma.	
			CKD BY	AR. SANJAY SHRIVASTAV	
			SCALE	NTS	

Residential
Block-1
AQUALUXE
-EDGE

NORTH

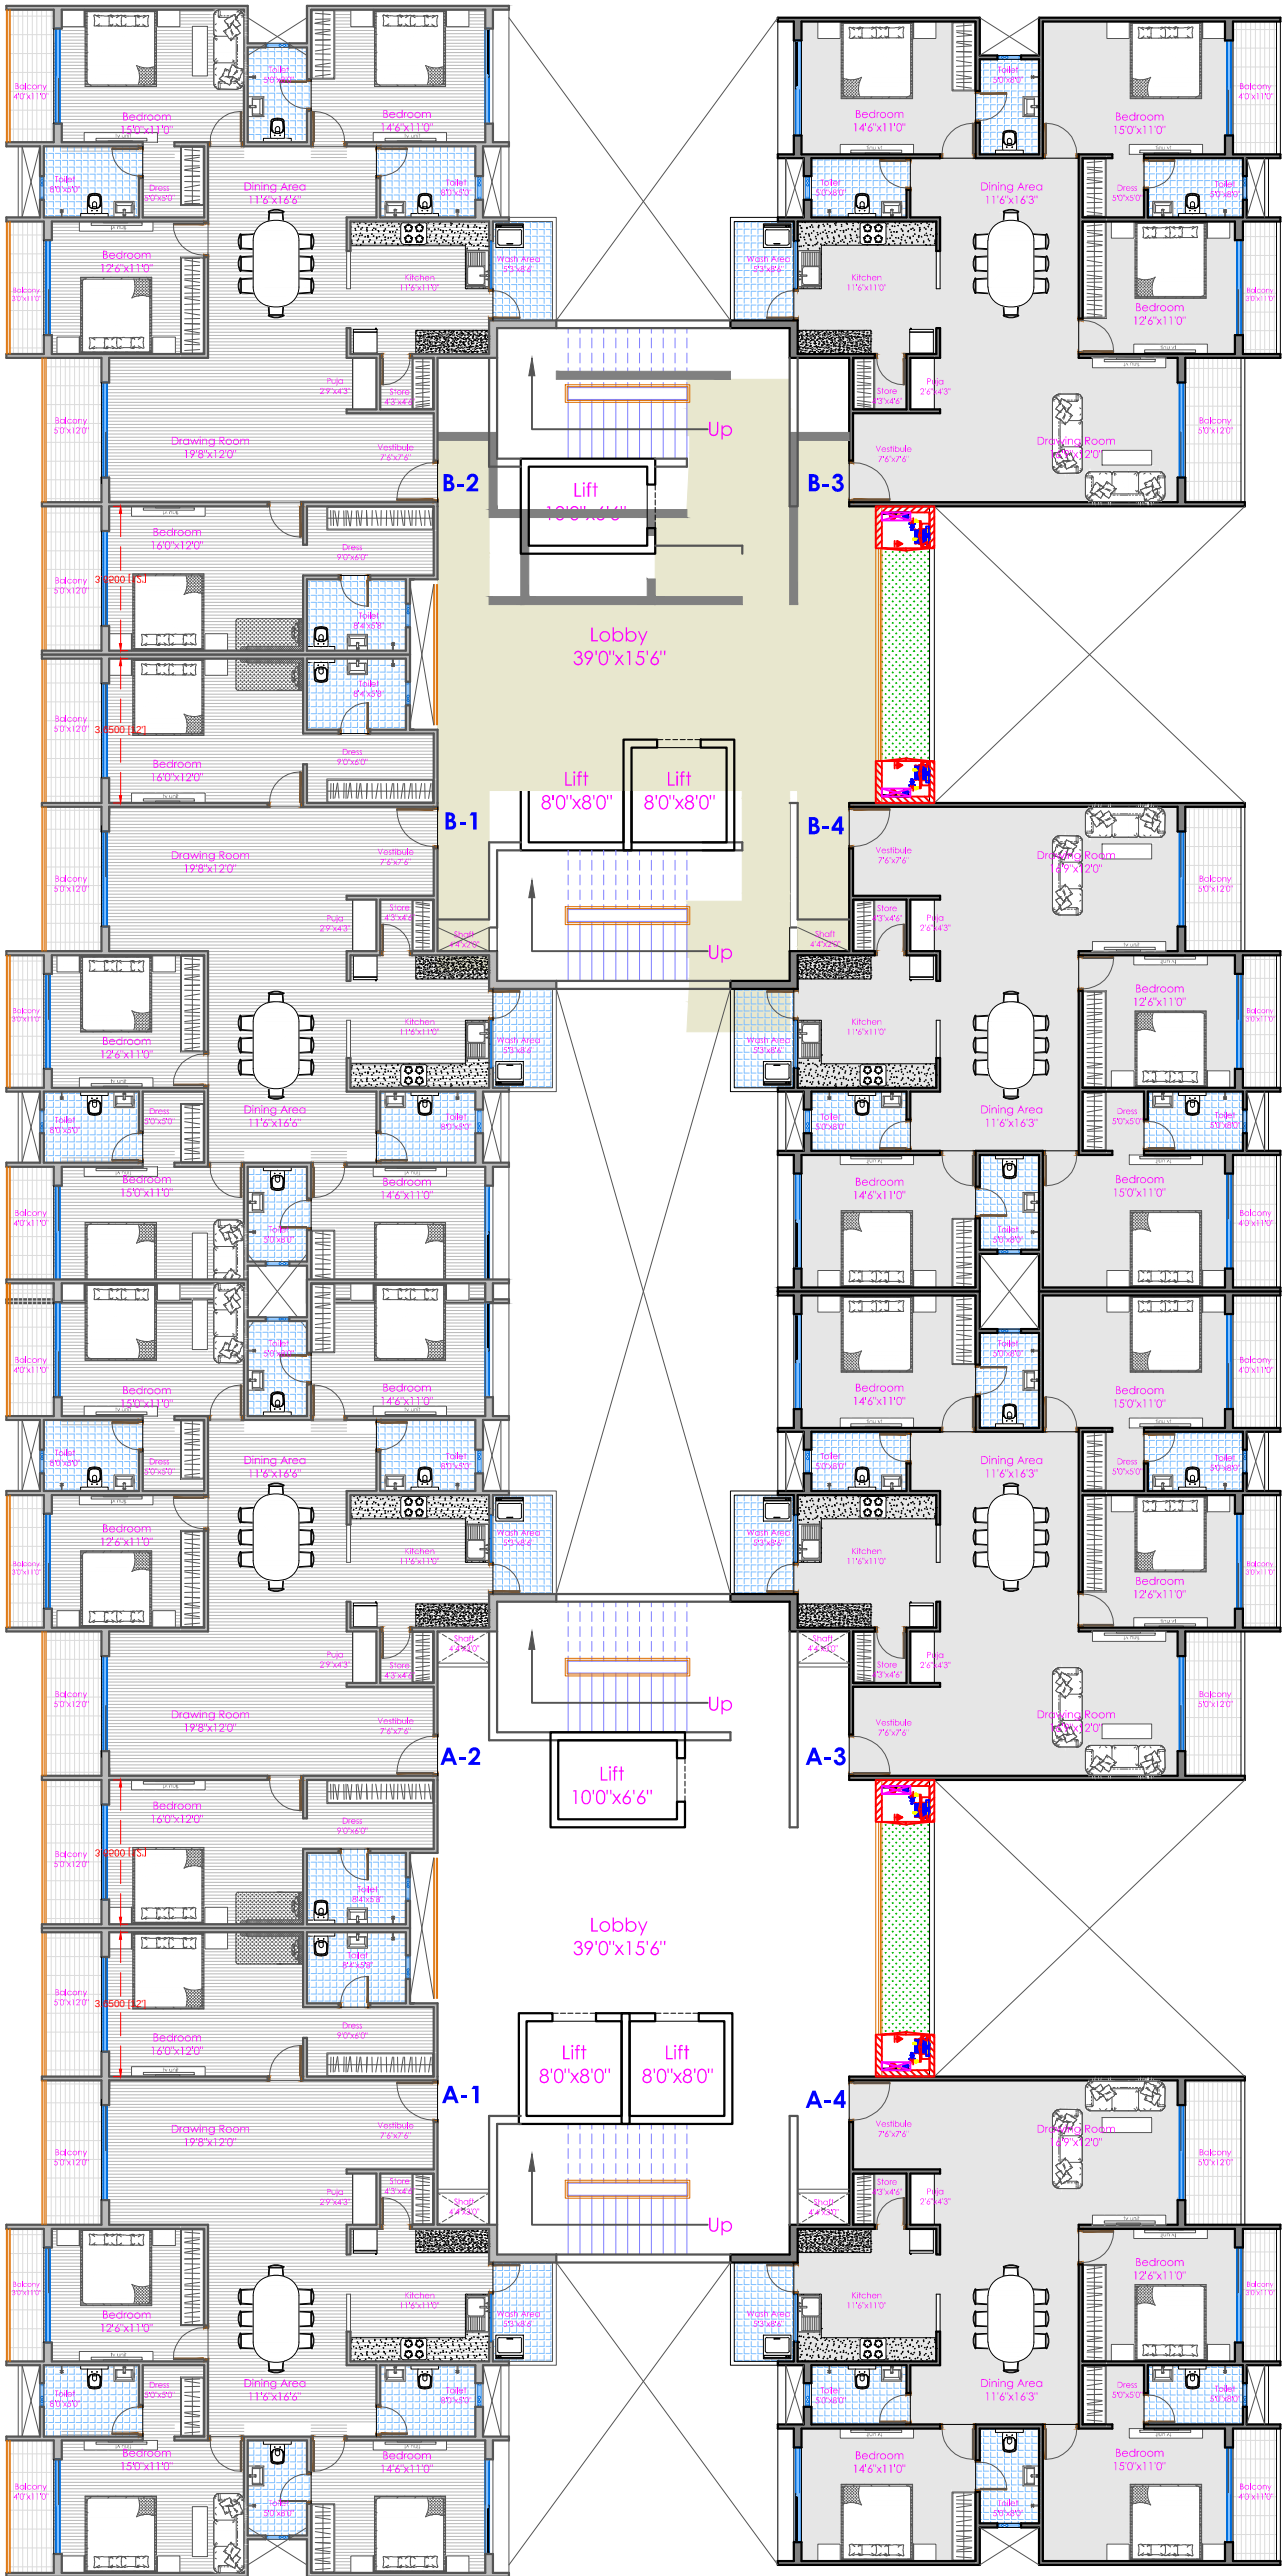

CLIENT
SATGURU
NM ENCLAVE

SHEET TITLE

NORTH



DATE
24.09.2025

DWN BY
AR.Faraz Wahid

CKD BY
AR. SANJAY SHRIVASTAV

SCALE
NTS

AADHARSHILA


ARCHITECTS, ENGINEERS AND

P L A N N E R S


AR. SANJAY - AR. RITU SHRIVASTAVA

C-94 VASANT VIHAR, BEHIND BOMBAY HOSPITAL
INDORE EMAIL : AADHARSHILA92@GMAIL.COM

4-BHK

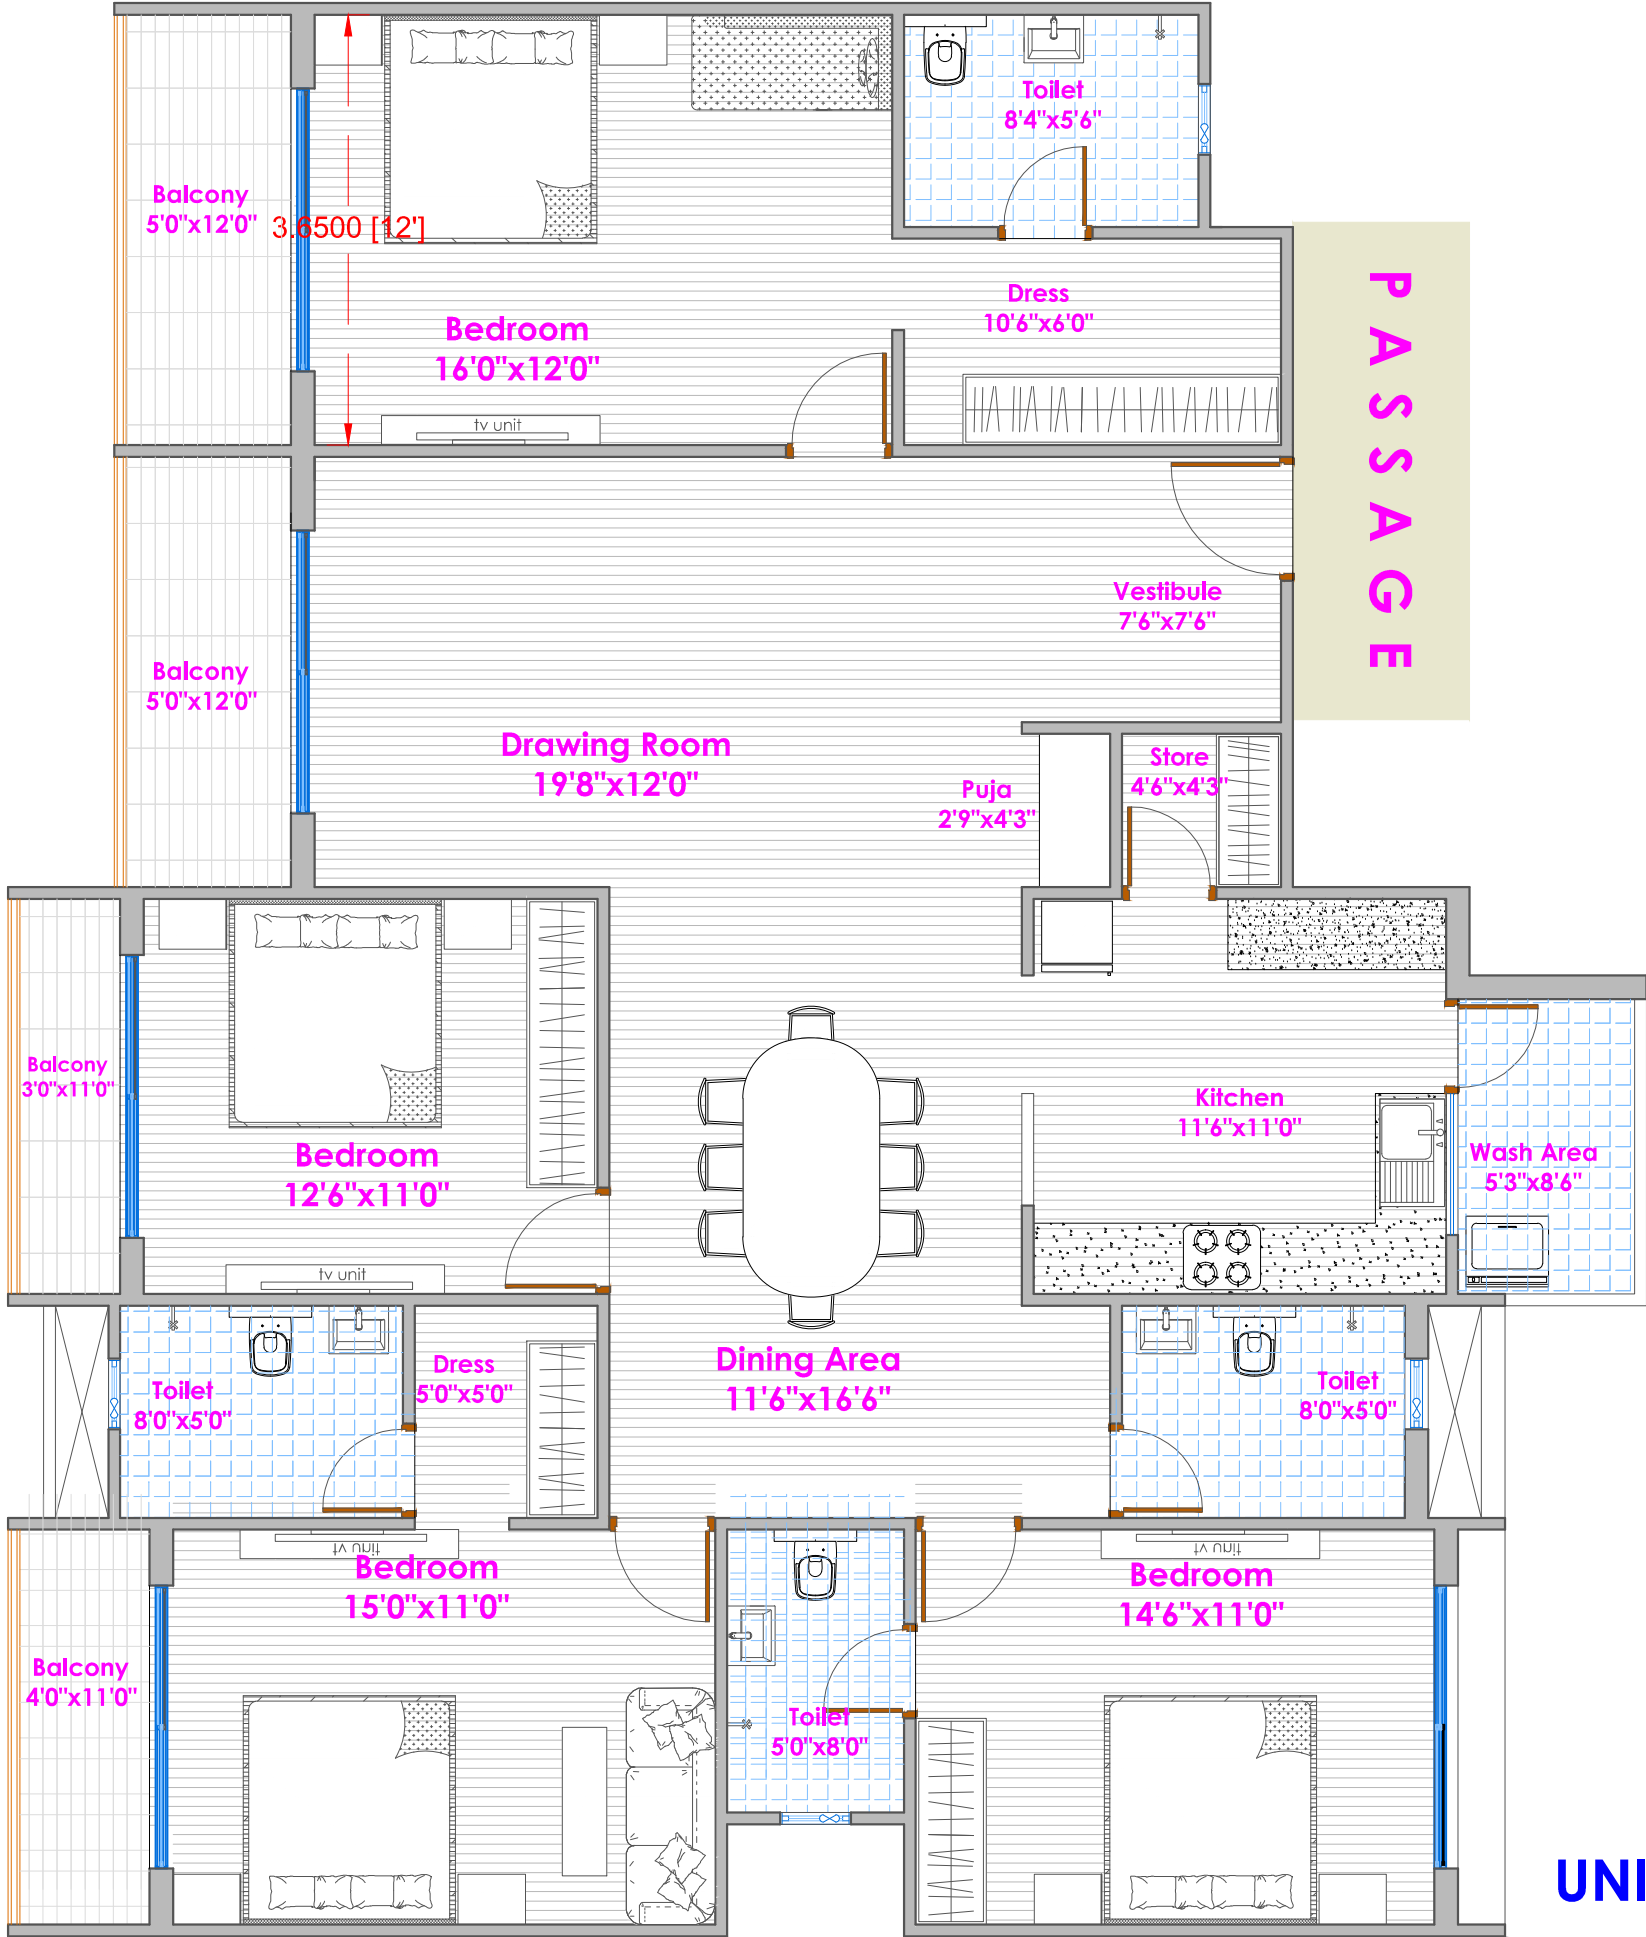

BLOCK-1

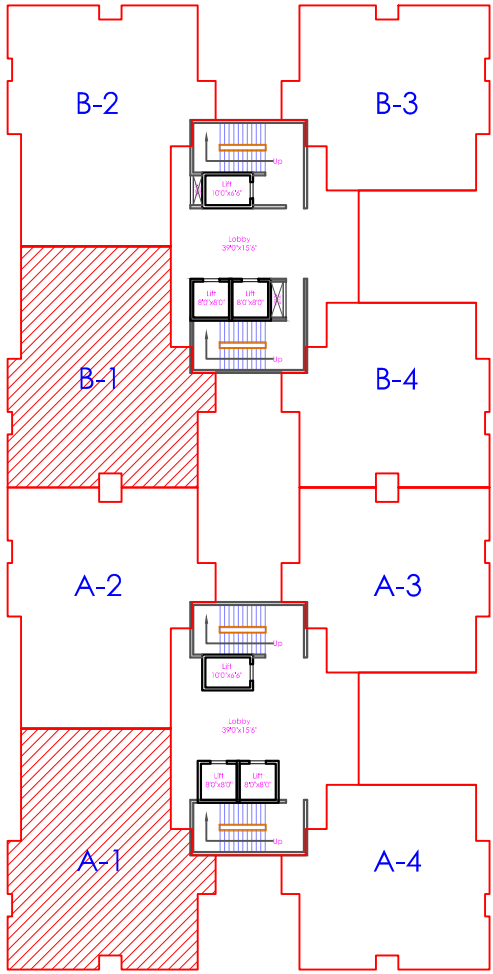


AREA	
B/UP AREA	- 1977 SQ. FT
S. B/UP AREA	- 2867 SQ. FT




UNIT A-1/B-1

CLIENT	SHEET TITLE	AQUALUXE-EDGE BLOCK	NORTH	DATE	12.03.2025	AADHARSHILA ARCHITECTS, ENGINEERS AND PLANNERS AR. SANJAY - AR. RITU SHRIVASTAVA C-94 VASANT VIHAR, BEHIND BOMBAY HOSPITAL INDORE EMAIL : AADHARSHILA92@GMAIL.COM
PROJECT				DWN BY	Ar.Faraz Wahid.	
SATGURU NM ENCLAVE.				CKD BY	AR. SANJAY SHRIVASTAV	
				SCALE	NTS	

4-BHK

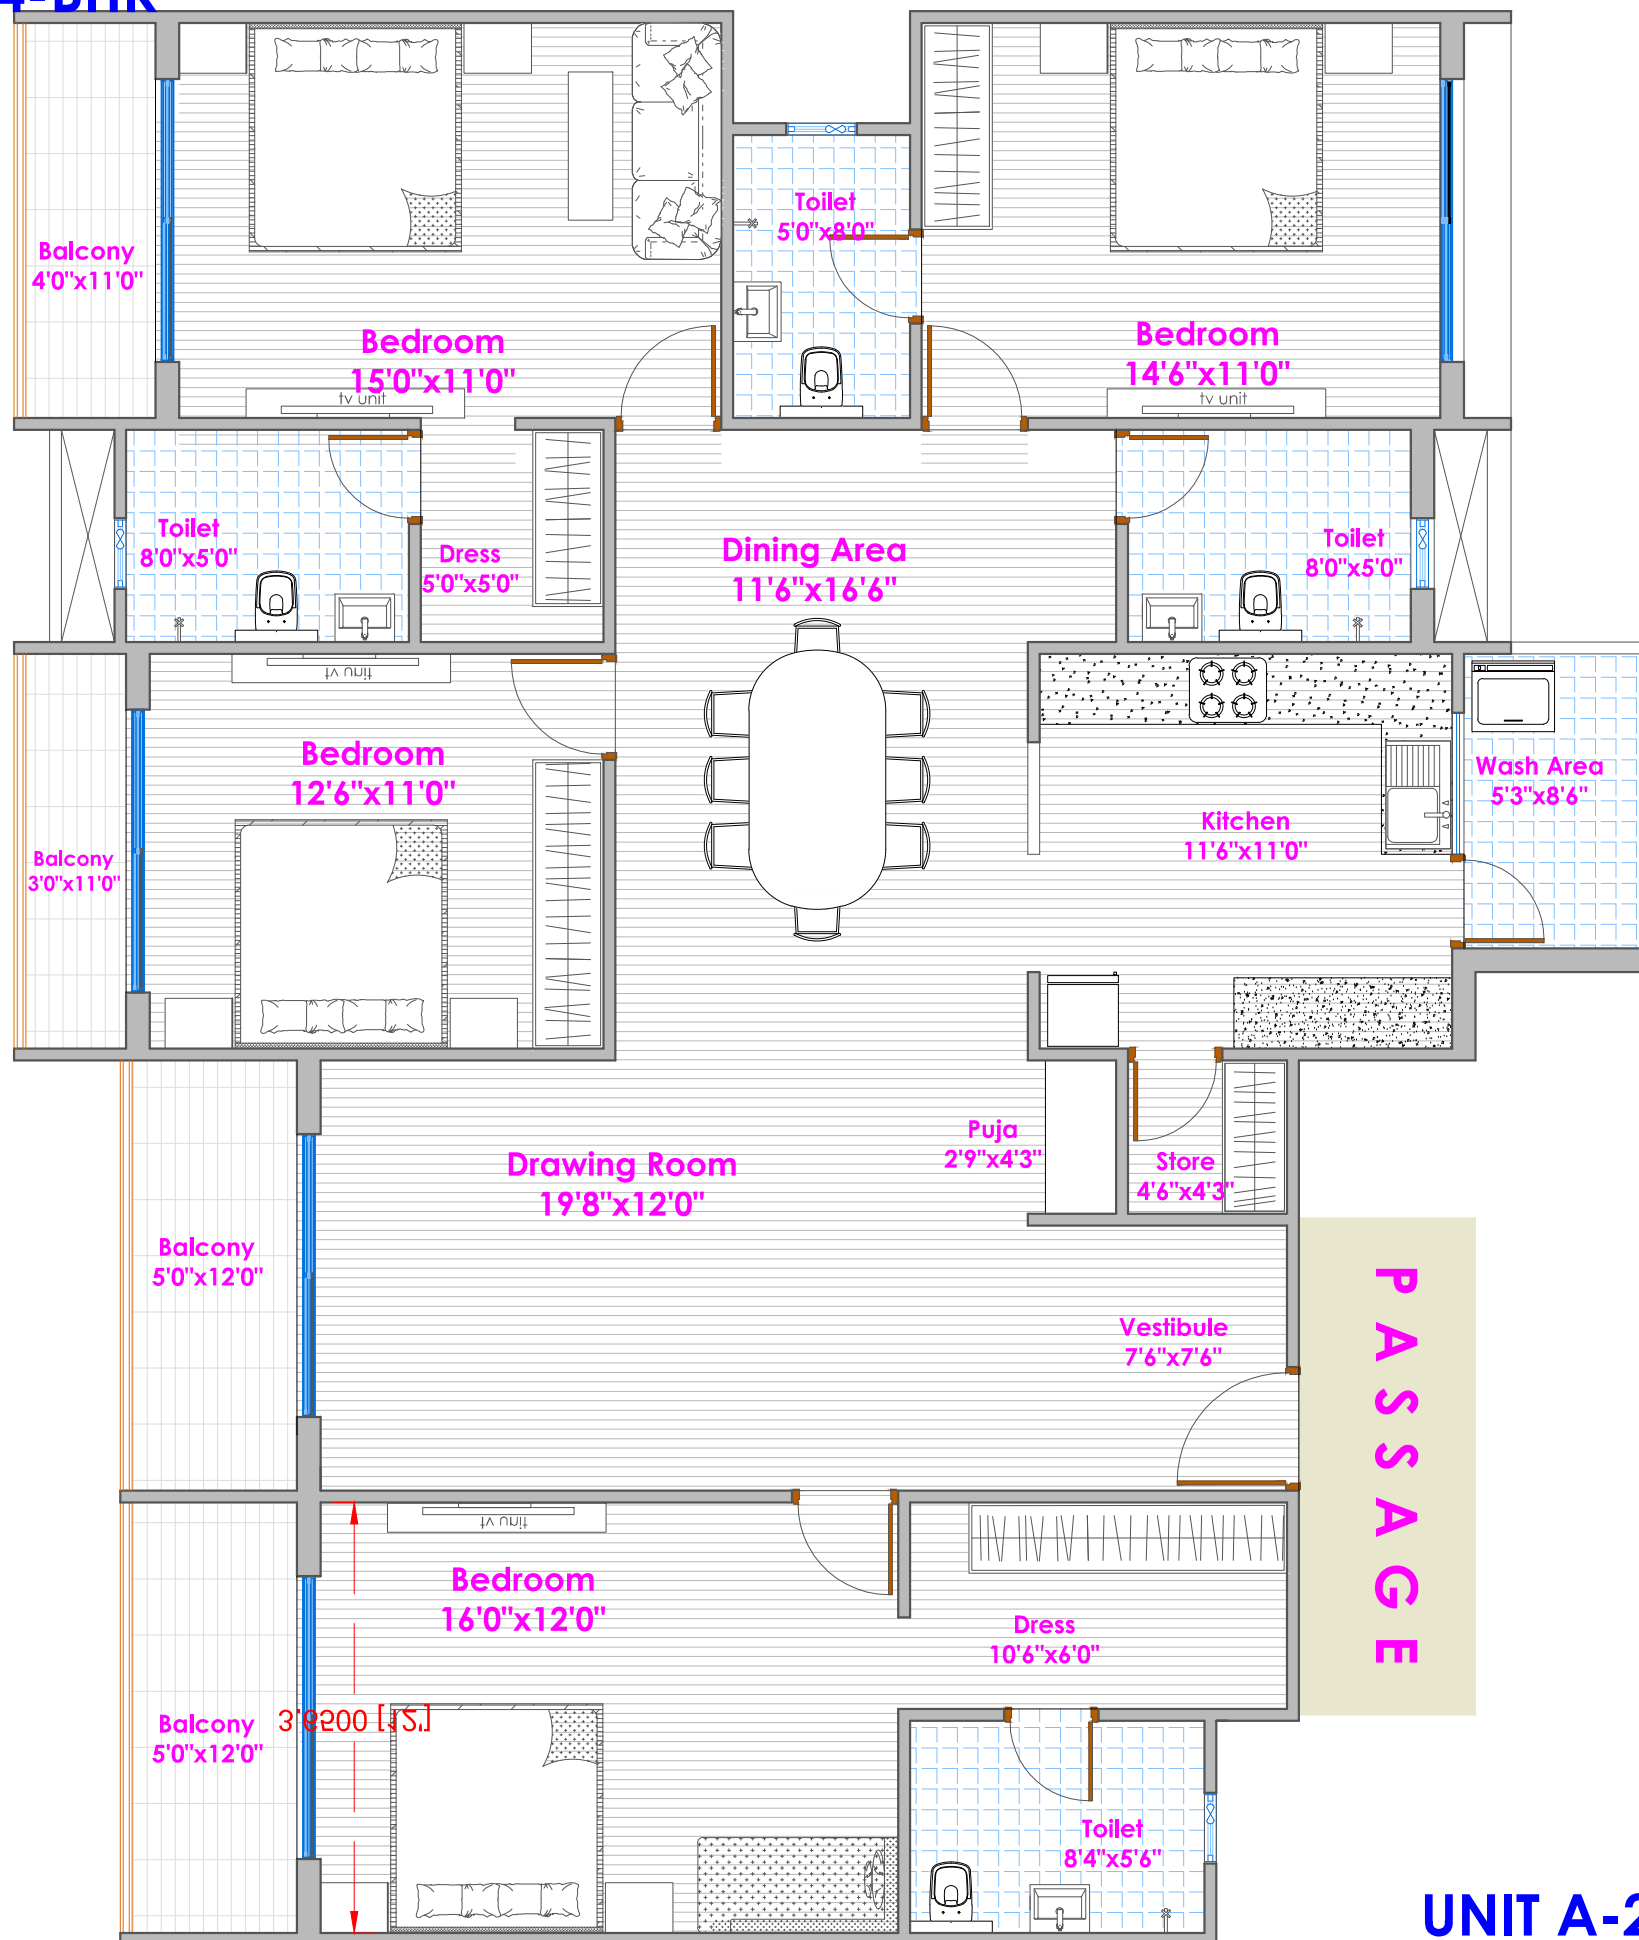

BLOCK-1

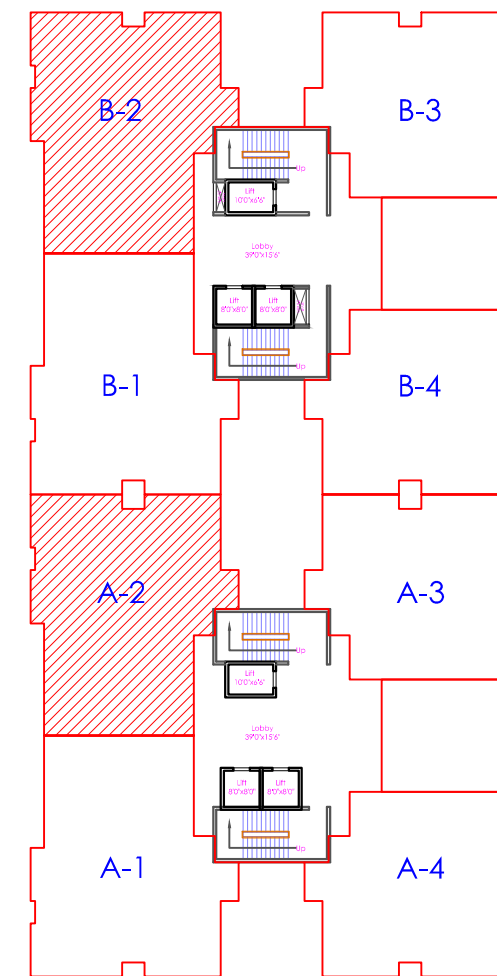

AREA	
B/UP AREA	- 1977 SQ. FT
S. B/UP AREA	- 2867 SQ. FT



UNIT A-2/B-2


CLIENT	SHEET TITLE	AQUALUXE-EDGE BLOCK	NORTH	DATE	12.03.2025	AADHARSHILA ARCHITECTS, ENGINEERS AND PLANNERS AR. SANJAY - AR. RITU SHRIVASTAVA C-94 VASANT VIHAR, BEHIND BOMBAY HOSPITAL INDORE EMAIL : AADHARSHILA92@GMAIL.COM
M/s D.S Warehousing & Infrastructure Pvt. Ltd.				DWN BY	Ar.Faraz Wahid.	
PROJECT				CKD BY	AR. SANJAY SHRIVASTAV	
SATGURU NM ENCLAVE.				SCALE	NTS	

3-BHK



UNIT A-3/B-3

BLOCK-1

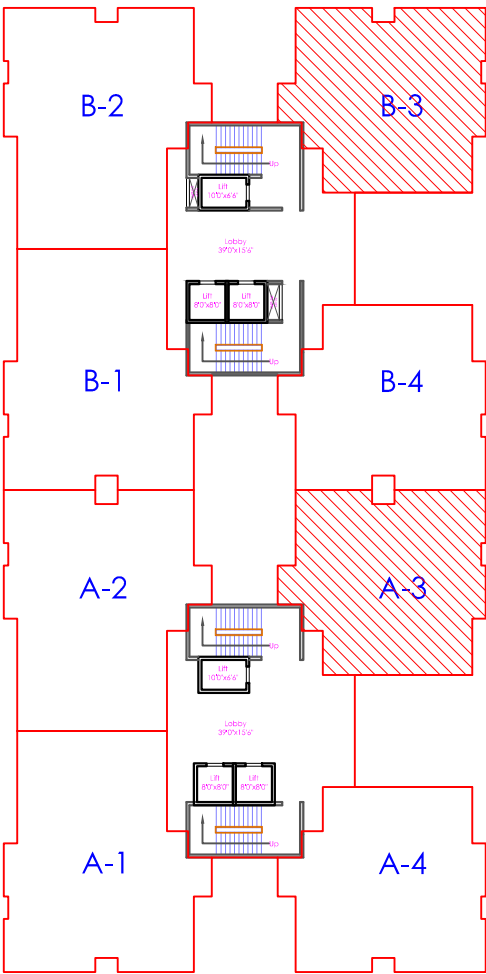

AREA

B/UP AREA - 1589 SQ. FT
S. B/UP AREA - 2304 SQ. FT

NORTH



CLIENT
M/s D.S Warehousing & Infrastructure Pvt. Ltd.
PROJECT
SATGURU NM ENCLAVE.

SHEET TITLE

AQUALUXE-EDGE BLOCK


NORTH

DATE	12.03.2025
DWN BY	Ar.Faraz Wahid.
CKD BY	AR. SANJAY SHRIVASTAV
SCALE	NTS

AADHARSHILA
ARCHITECTS, ENGINEERS AND
P L A N N E R S
AR. SANJAY - AR. RITU SHRIVASTAVA
C-94 VASANT VIHAR, BEHIND BOMBAY HOSPITAL
INDORE EMAIL : AADHARSHILA92@GMAIL.COM


3-BHK

PASSAGE

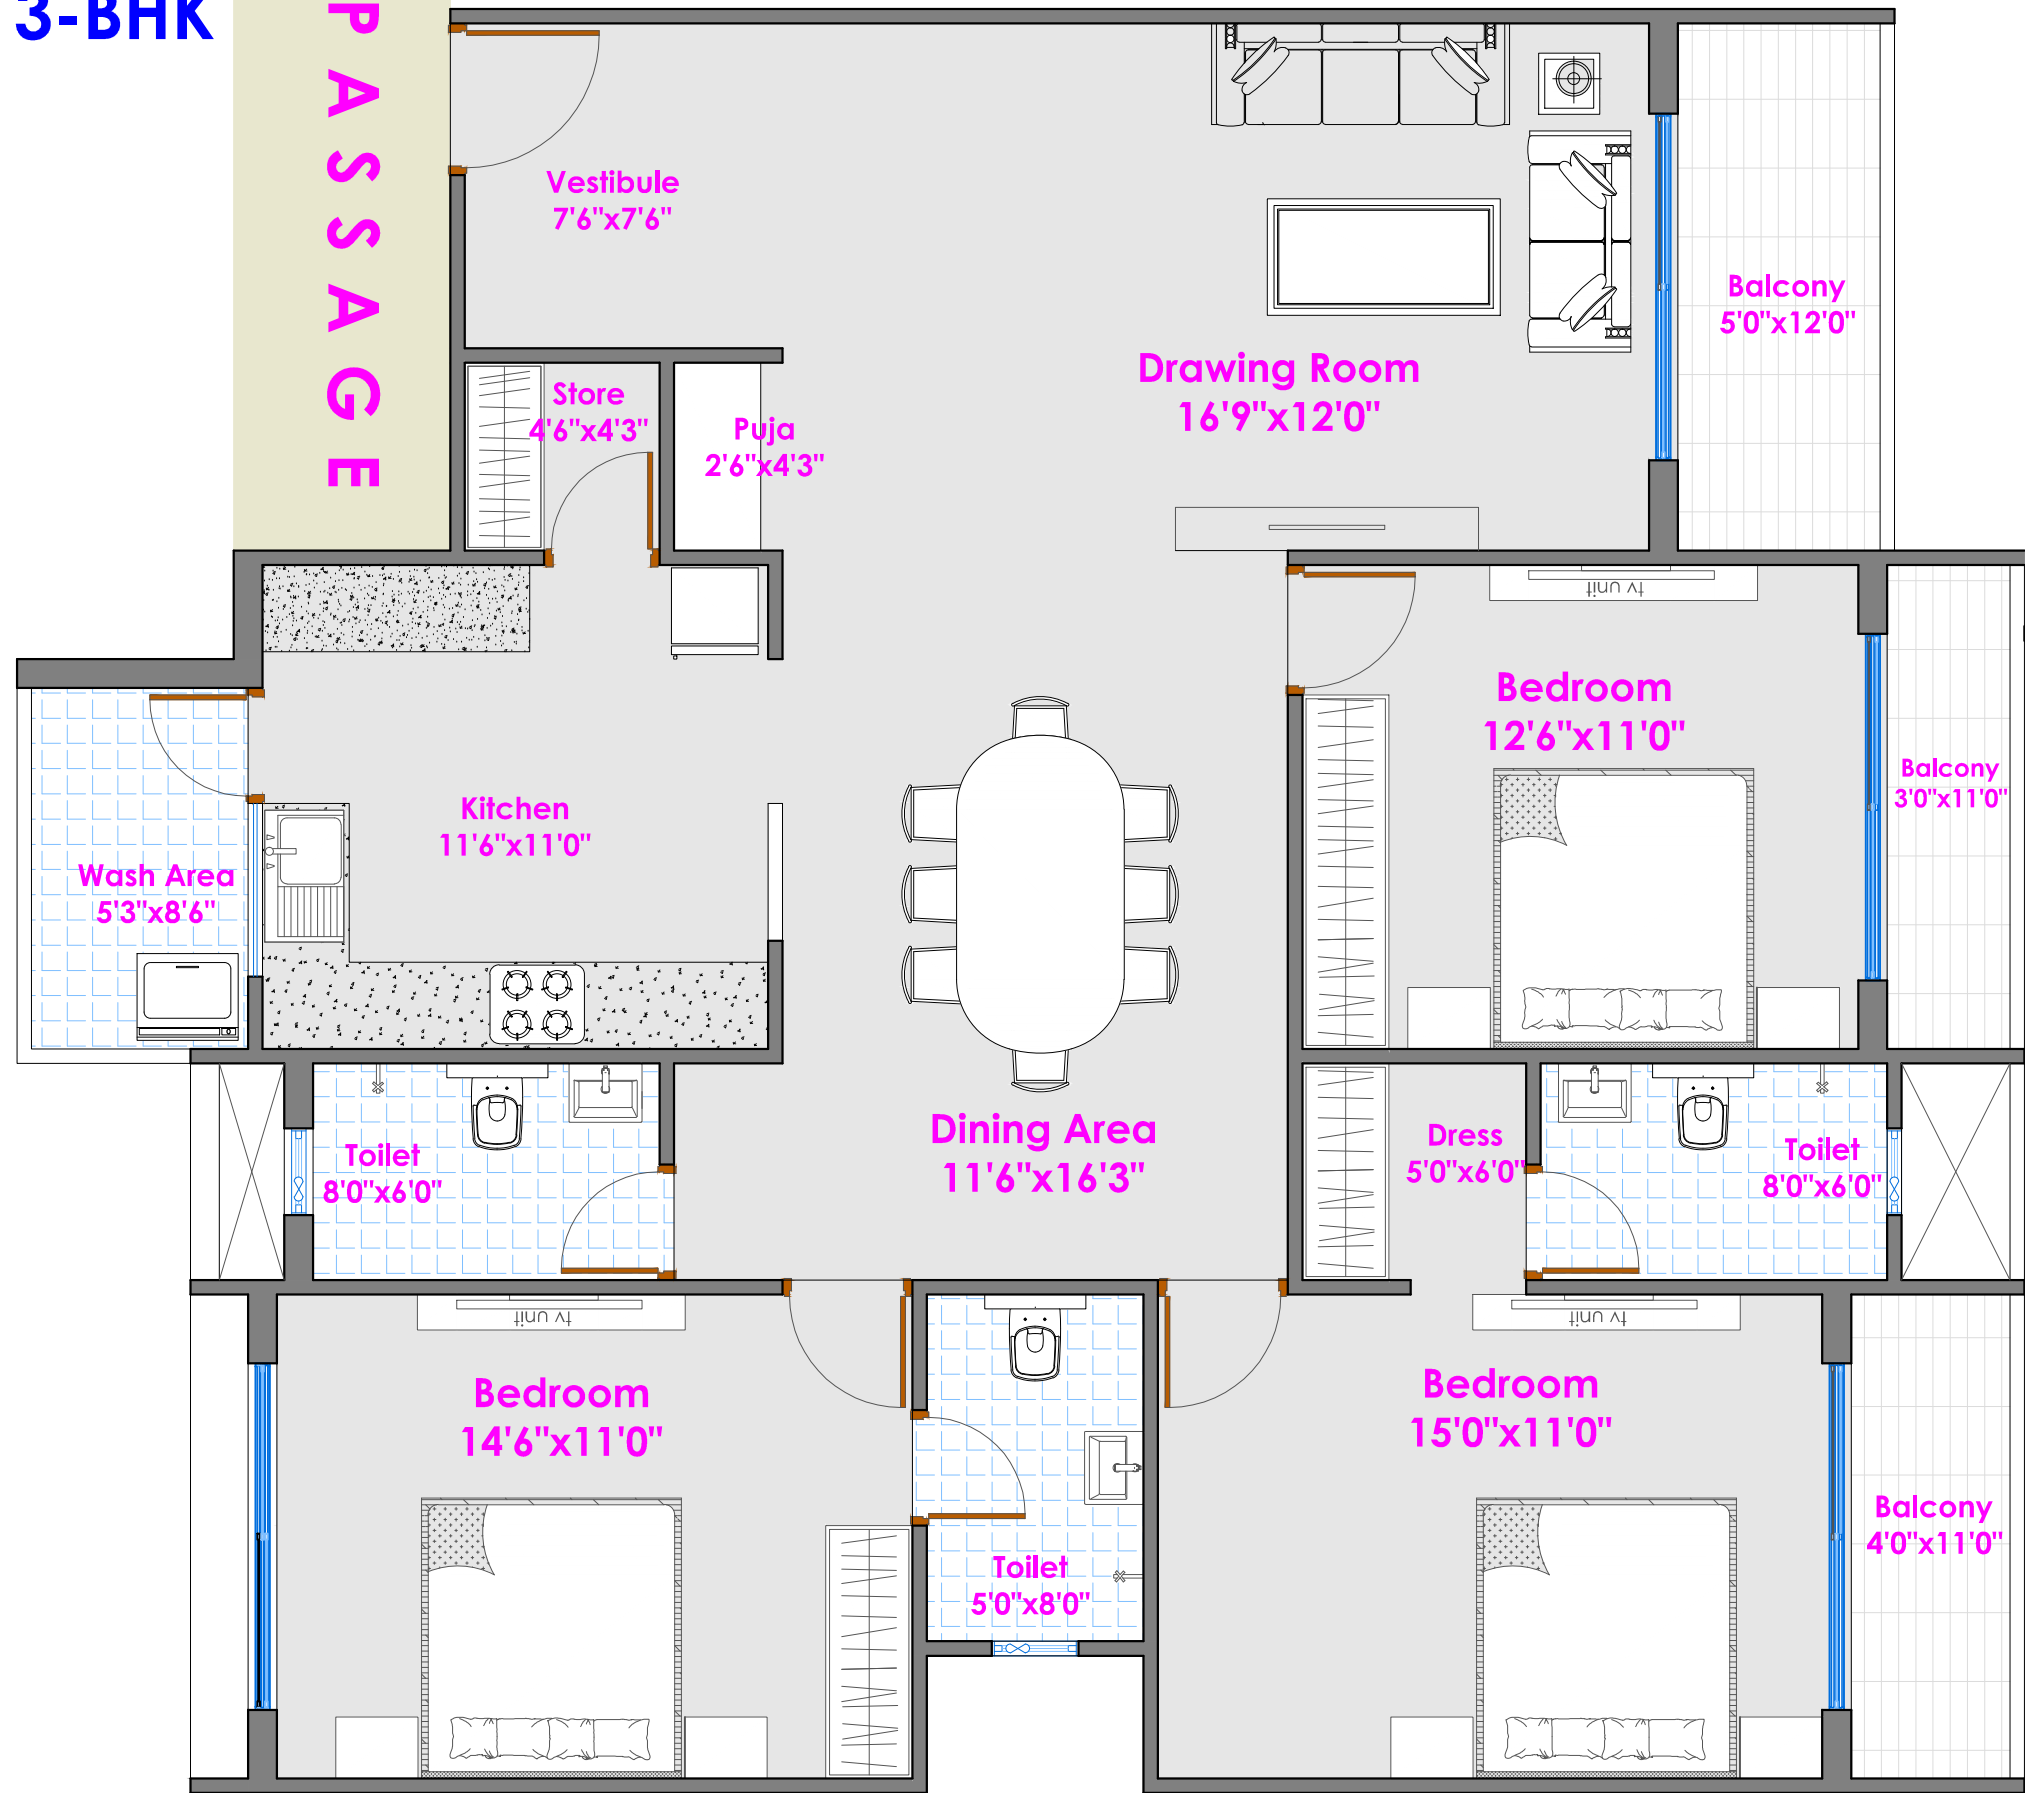

UNIT A-4/B-4

BLOCK-1

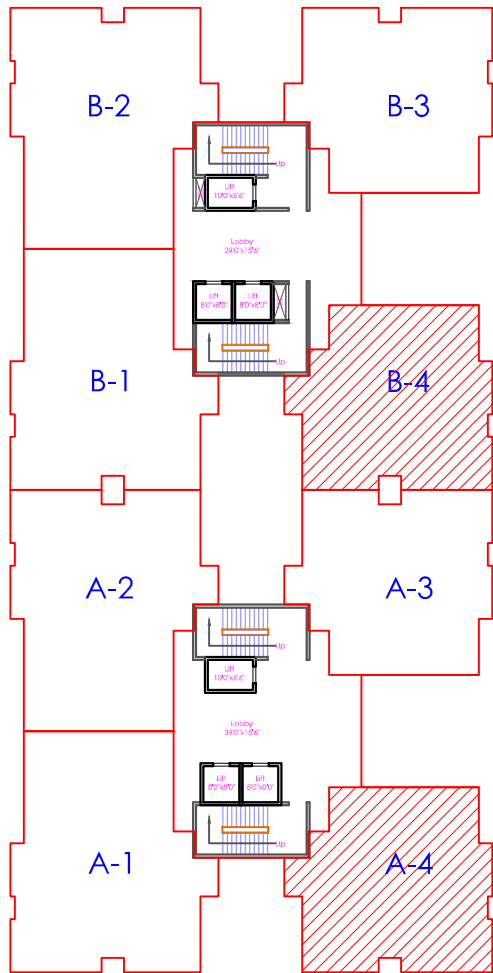

AREA

B/UP AREA - 1589 SQ. FT
S. B/UP AREA - 2304 SQ. FT



BLOCK - 3
3 BHK UNITS

CLIENT
M/s D.S Warehousing & Infrastructure Pvt. Ltd.
PROJECT
SATGURU NM ENCLAVE.

SHEET TITLE

AQUALUXE-EDGE BLOCK

NORTH



DATE	12.03.2025
DWN BY	Ar.Faraz Wahid.
CKD BY	AR. SANJAY SHRIVASTAV
SCALE	NTS

AADHARSHILA
ARCHITECTS, ENGINEERS AND
P L A N N E R S
AR. SANJAY - AR. RITU SHRIVASTAVA
C-94 VASANT VIHAR, BEHIND BOMBAY HOSPITAL
INDORE EMAIL : AADHARSHILA92@GMAIL.COM