

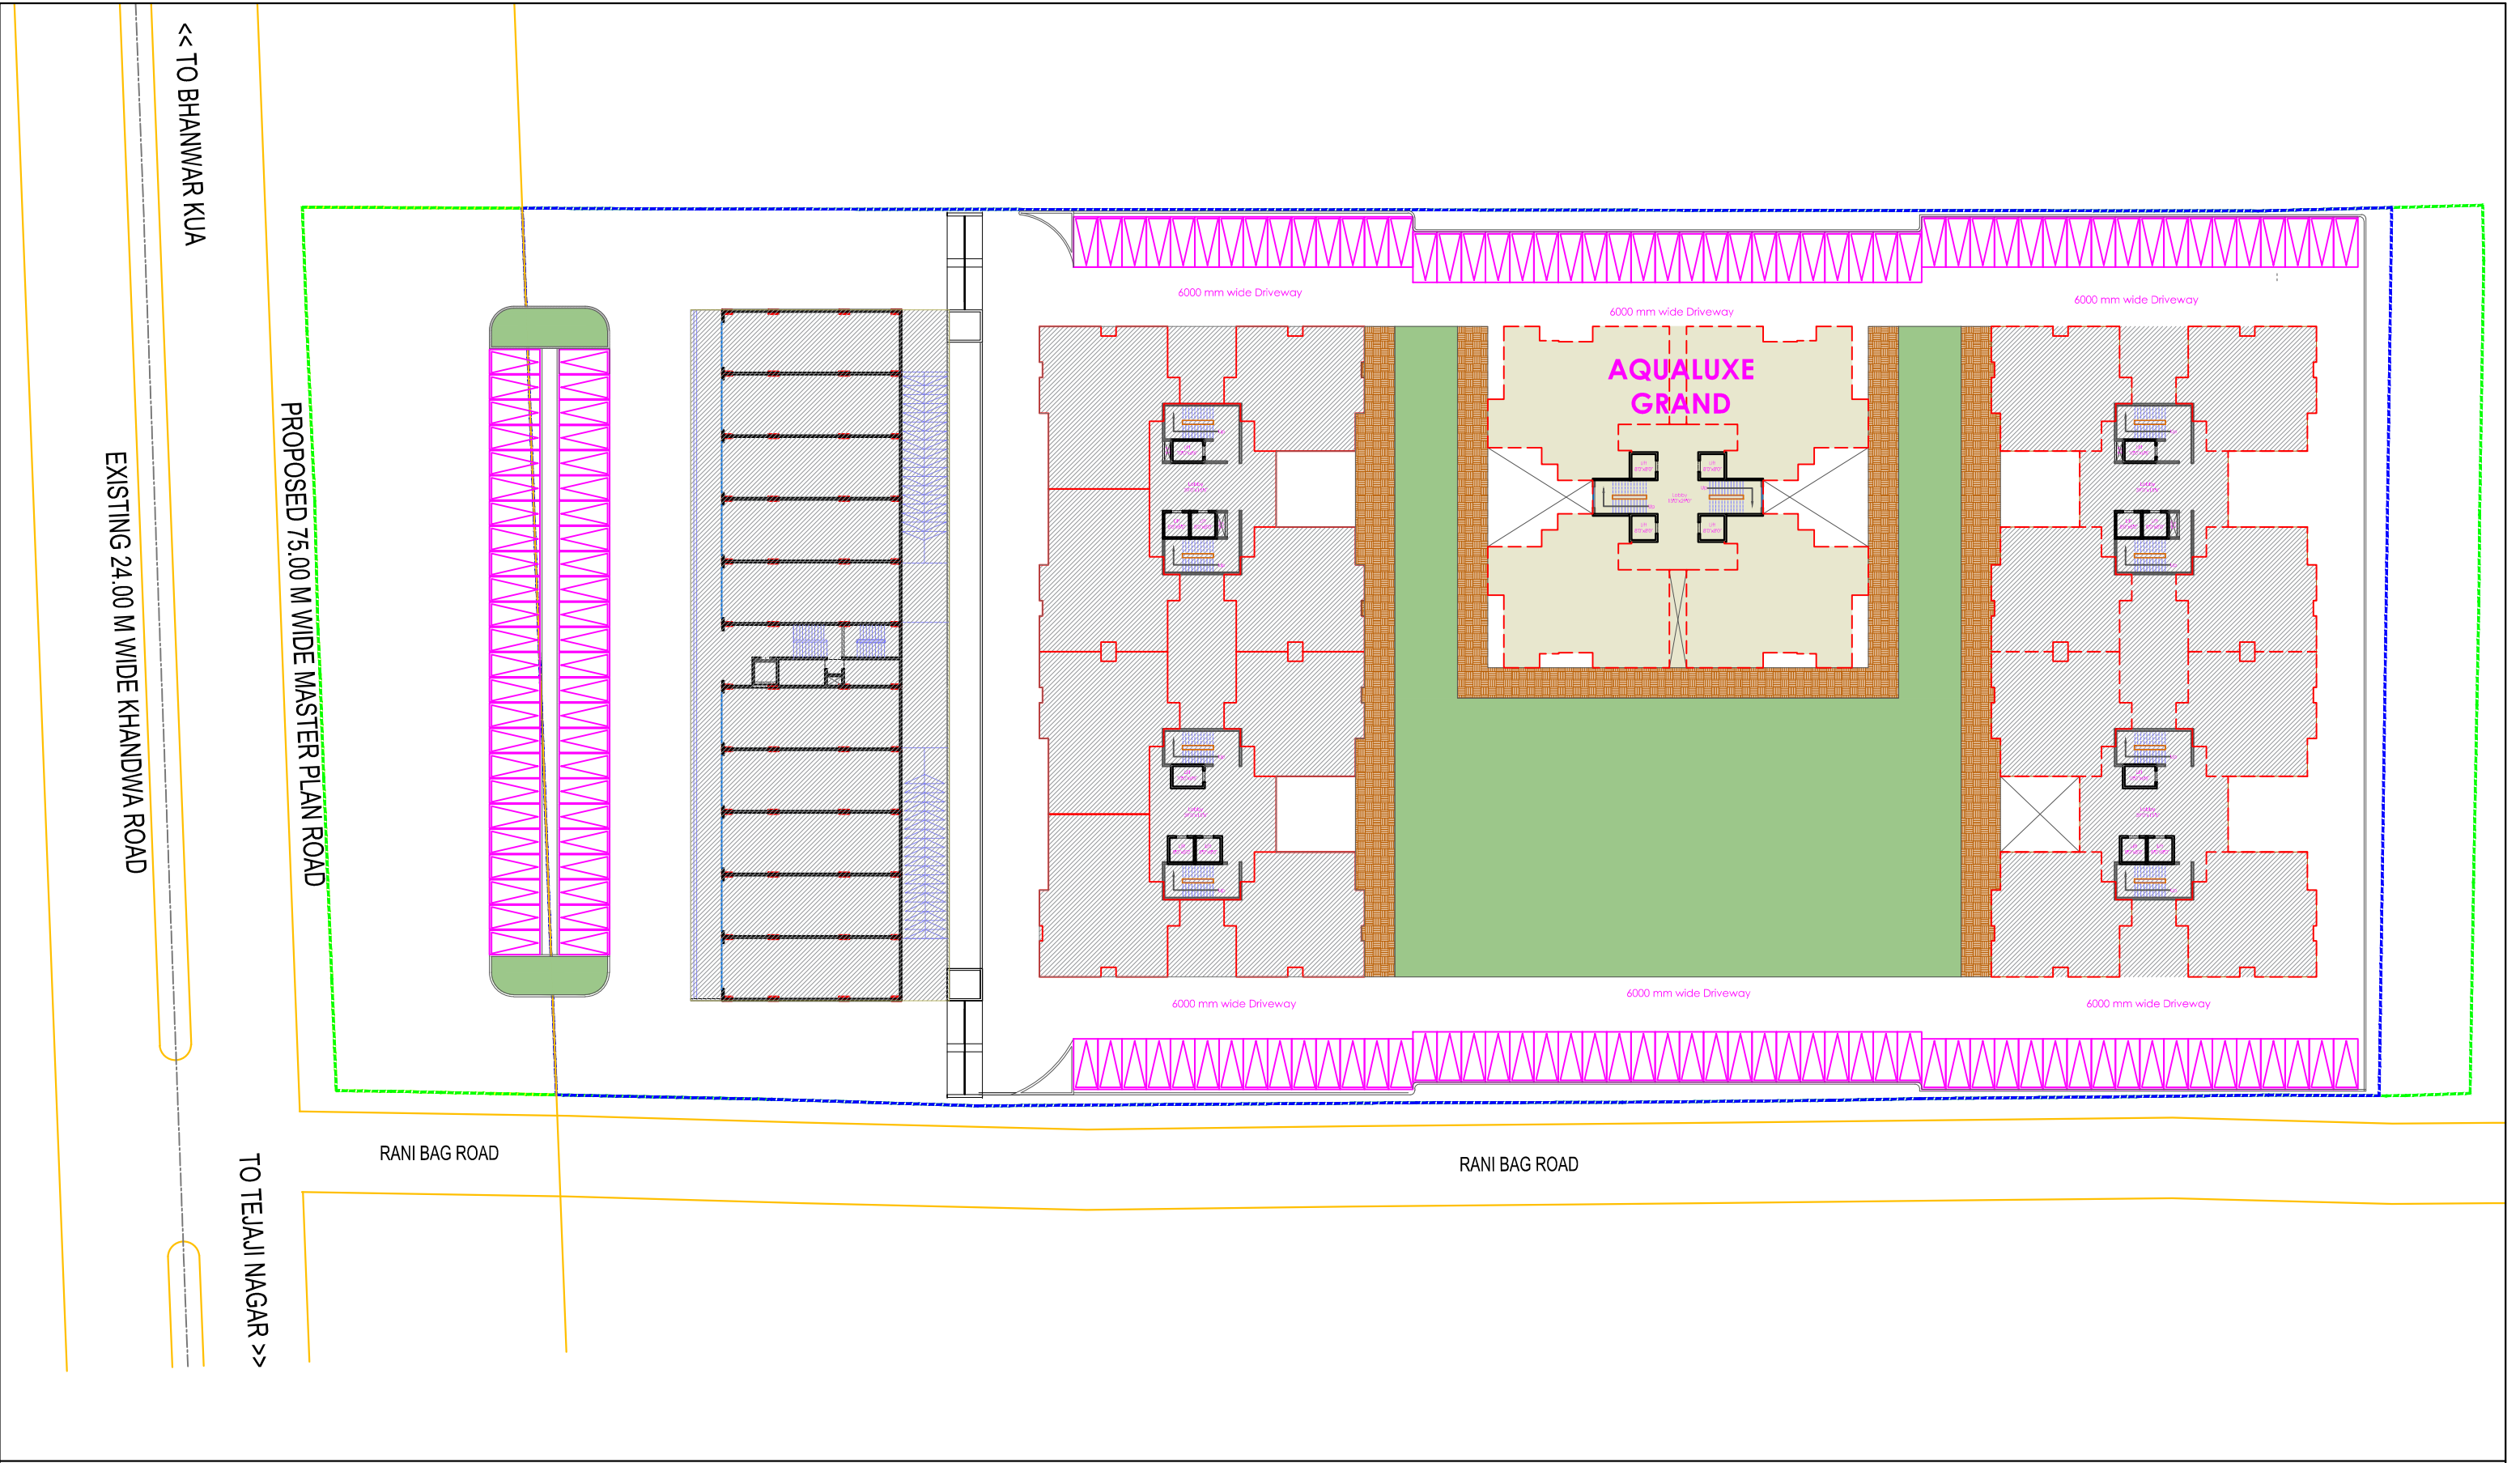


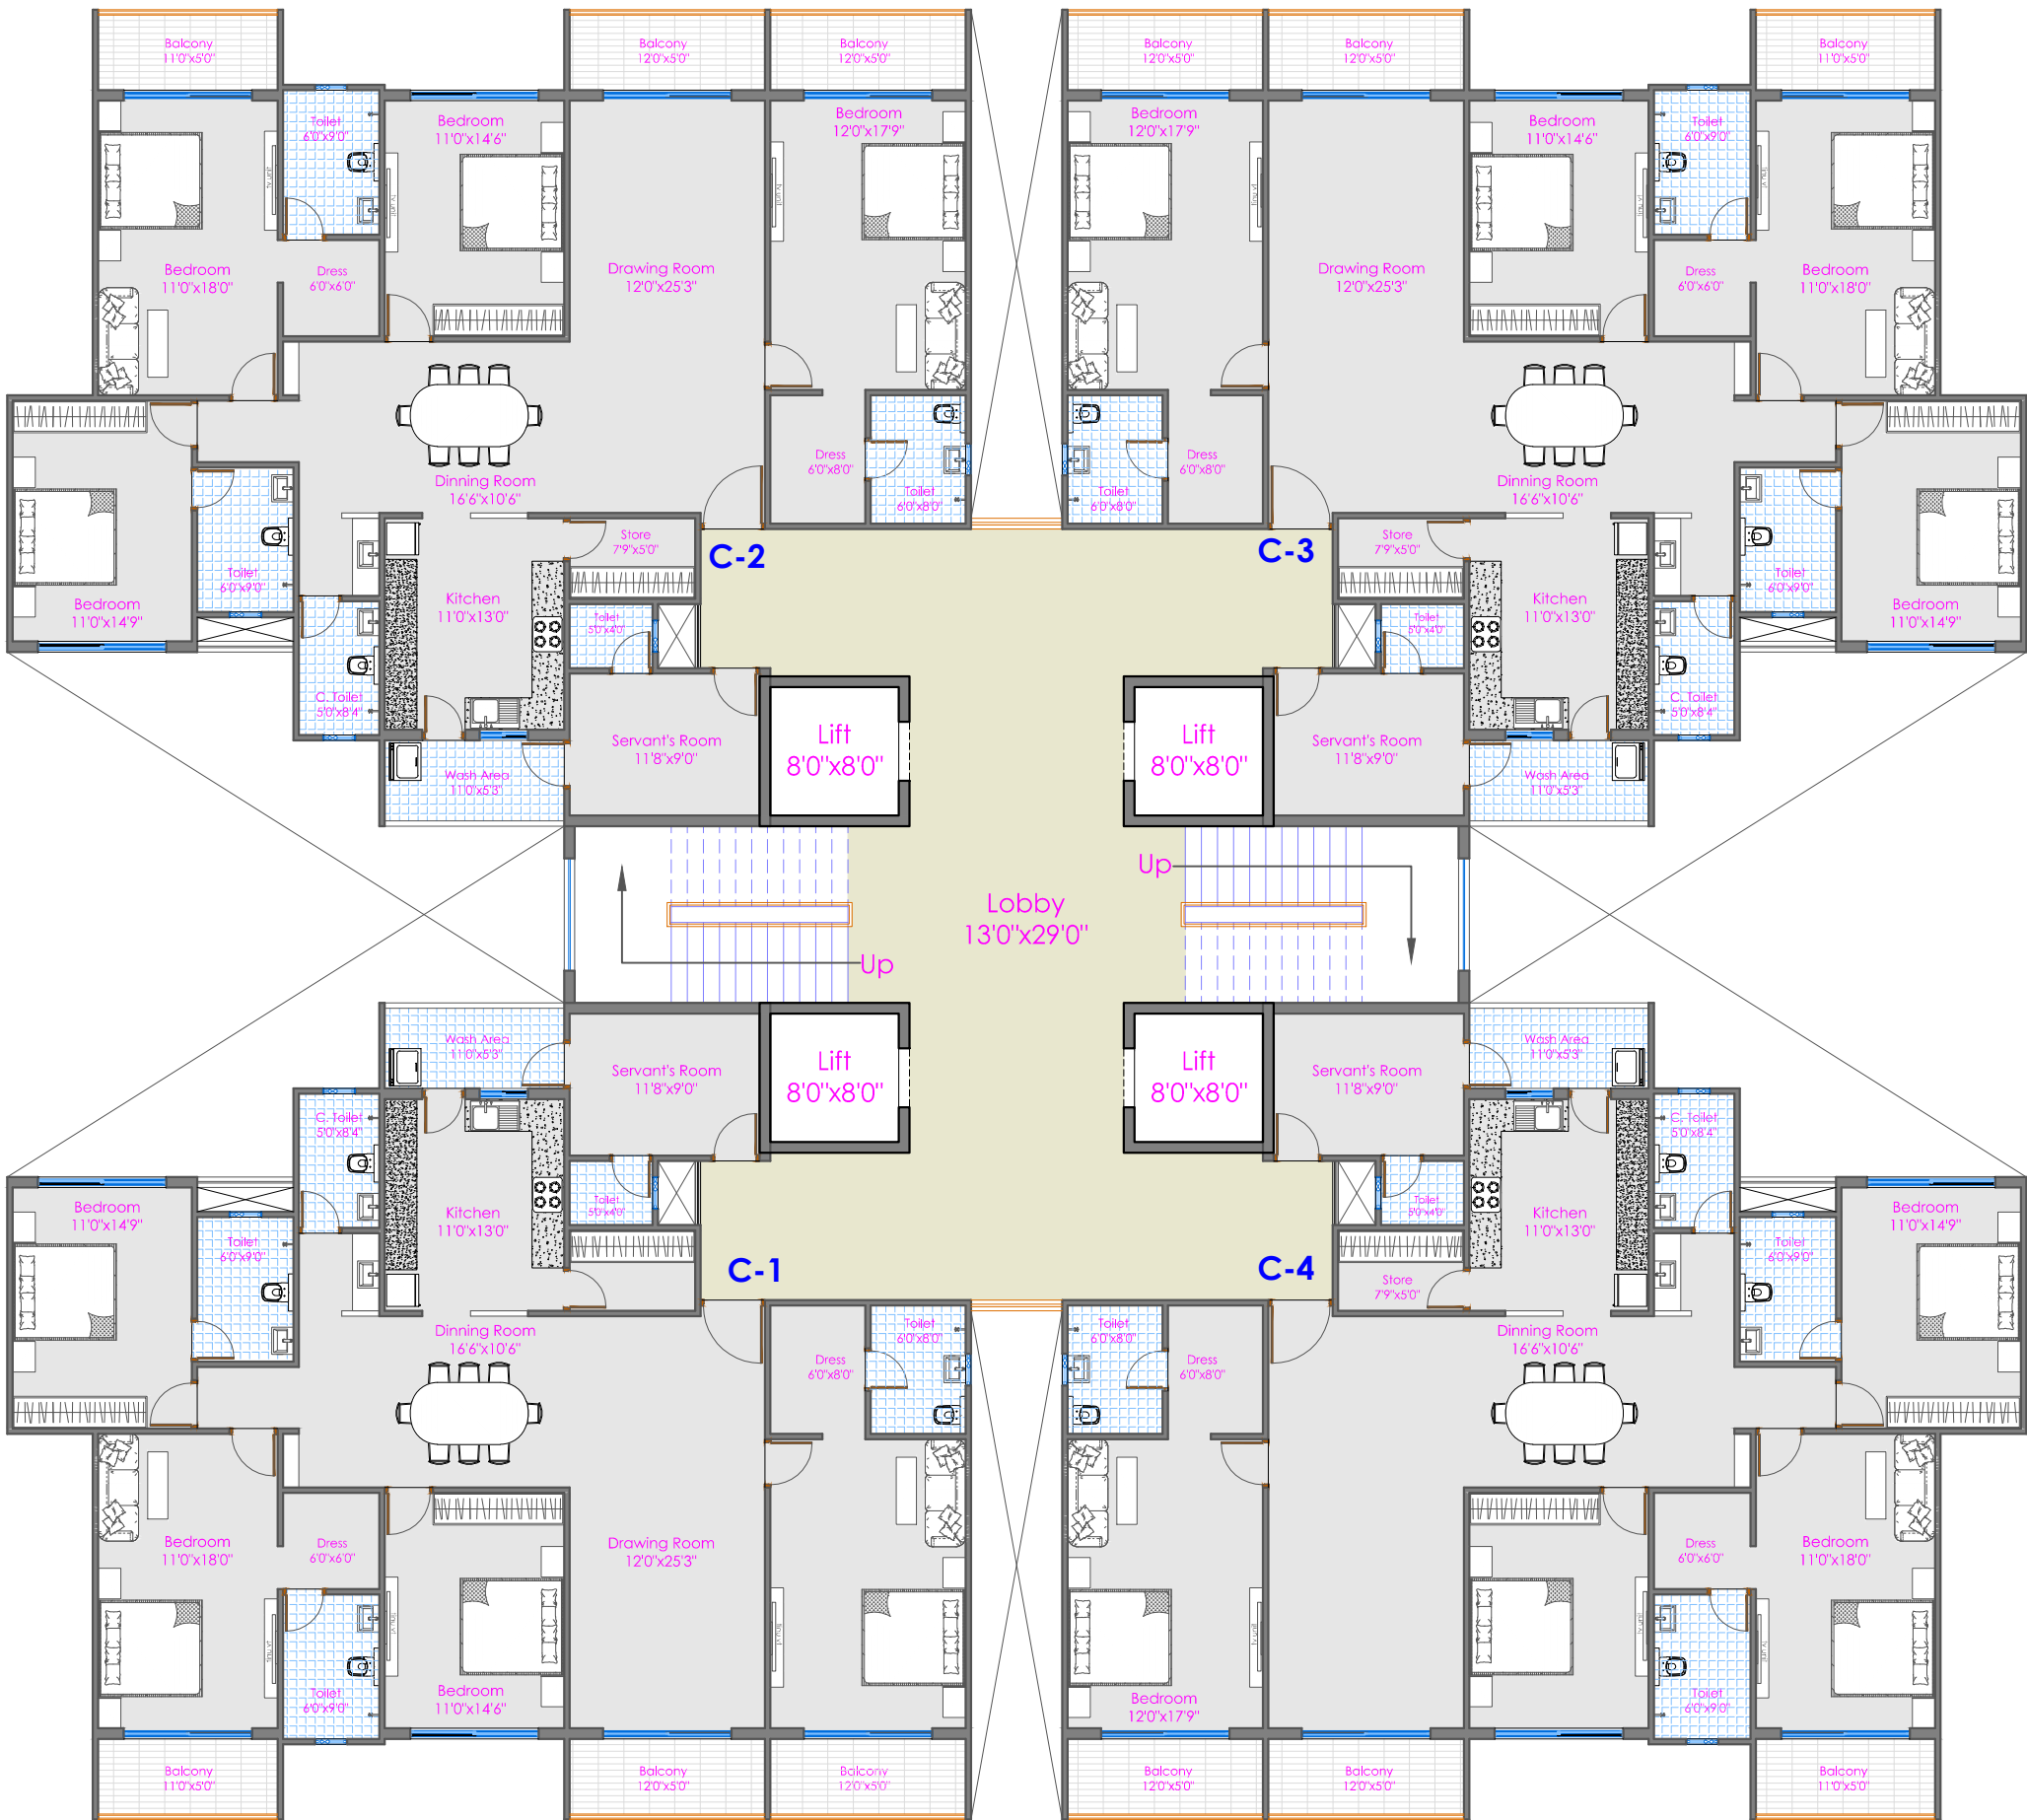


CLIENT	SHEET TITLE	NORTH	DATE	01.10.2025	A A D H A R S H I L A ARCHITECTS, ENGINEERS AND P L A N N E R S AR. SANJAY - AR. RITU SHRIVASTAVA C-94 VASANT VIHAR, BEHIND BOMBAY HOSPITAL INDORE EMAIL : AADHARSHILA92@GMAIL.COM
SATGURU NM ENCLAVE	RESIDENTIAL BLOCK PLAN		DWN BY	AR.Neel Sanjay Verma.	
			CKD BY	AR. SANJAY SHRIVASTAV	
			SCALE	NTS	


Residential
Block-2
AQUALUXE
-GRAND

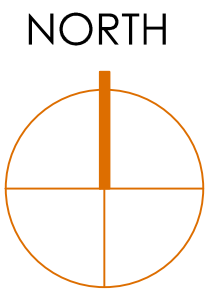

CLIENT	SHEET TITLE	NORTH	DATE	24.09.2025	AADHARSHILA
SATGURU NM ENCLAVE			DWN BY	AR.Faraz Wahid	ARCHITECTS, ENGINEERS AND P L A N N E R S
			CKD BY	AR. SANJAY SHRIVASTAV	AR. SANJAY - AR. RITU SHRIVASTAVA
			SCALE	NTS	C-94 VASANT VIHAR, BEHIND BOMBAY HOSPITAL INDORE EMAIL : AADHARSHILA92@GMAIL.COM

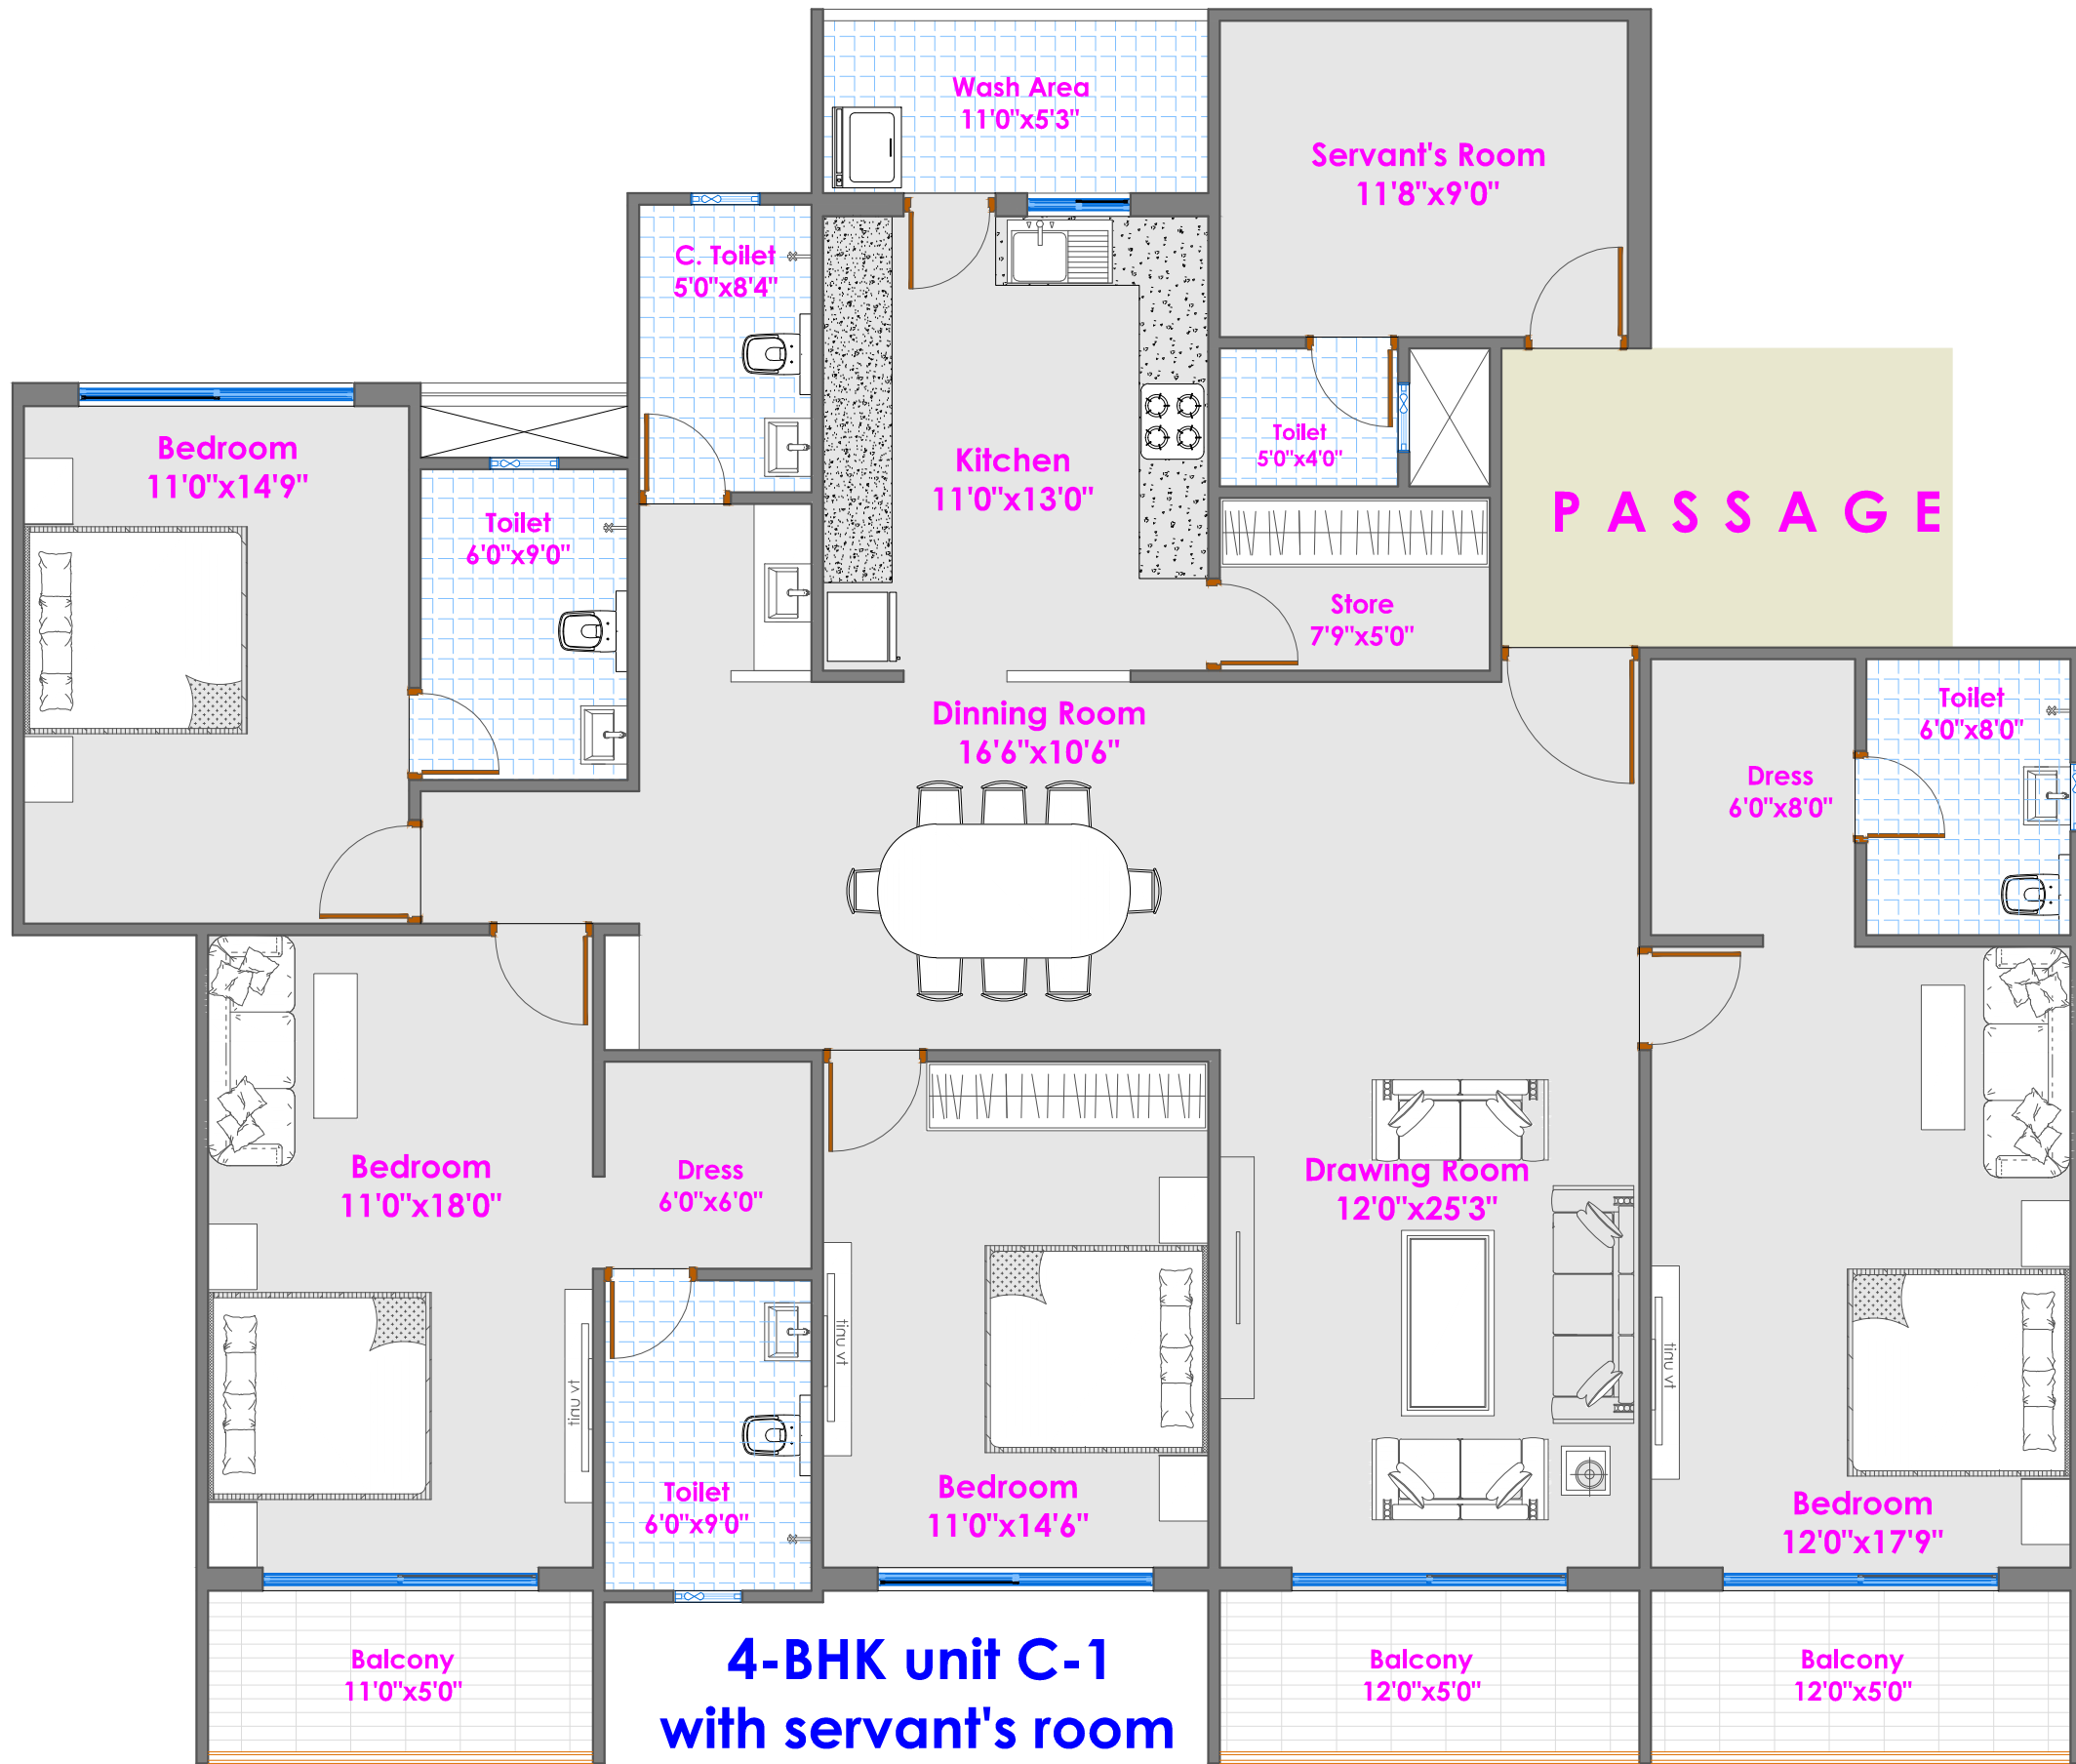

**4-BHK unit C-1
with servant's room**

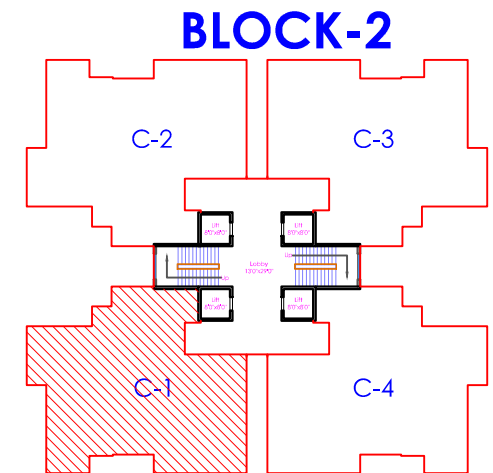

BLOCK-2


4-BHK

AREA


B/UP AREA - 2242 SQ. FT
S. B/UP AREA - 3250 SQ. FT



CLIENT	SHEET TITLE	NORTH	DATE	12.03.2025	AADHARSHILA ARCHITECTS, ENGINEERS AND P L A N N E R S AR. SANJAY - AR. RITU SHRIVASTAVA C-94 VASANT VIHAR, BEHIND BOMBAY HOSPITAL INDORE EMAIL : AADHARSHILA92@GMAIL.COM
M/s D.S Warehousing & Infrastructure Pvt. Ltd.	AQUALUXE-GRAND BLOCK		DWN BY	Ar.Faraz Wahid.	
PROJECT			CKD BY	AR. SANJAY SHRIVASTAV	
SATGURU NM ENCLAVE.			SCALE	NTS	

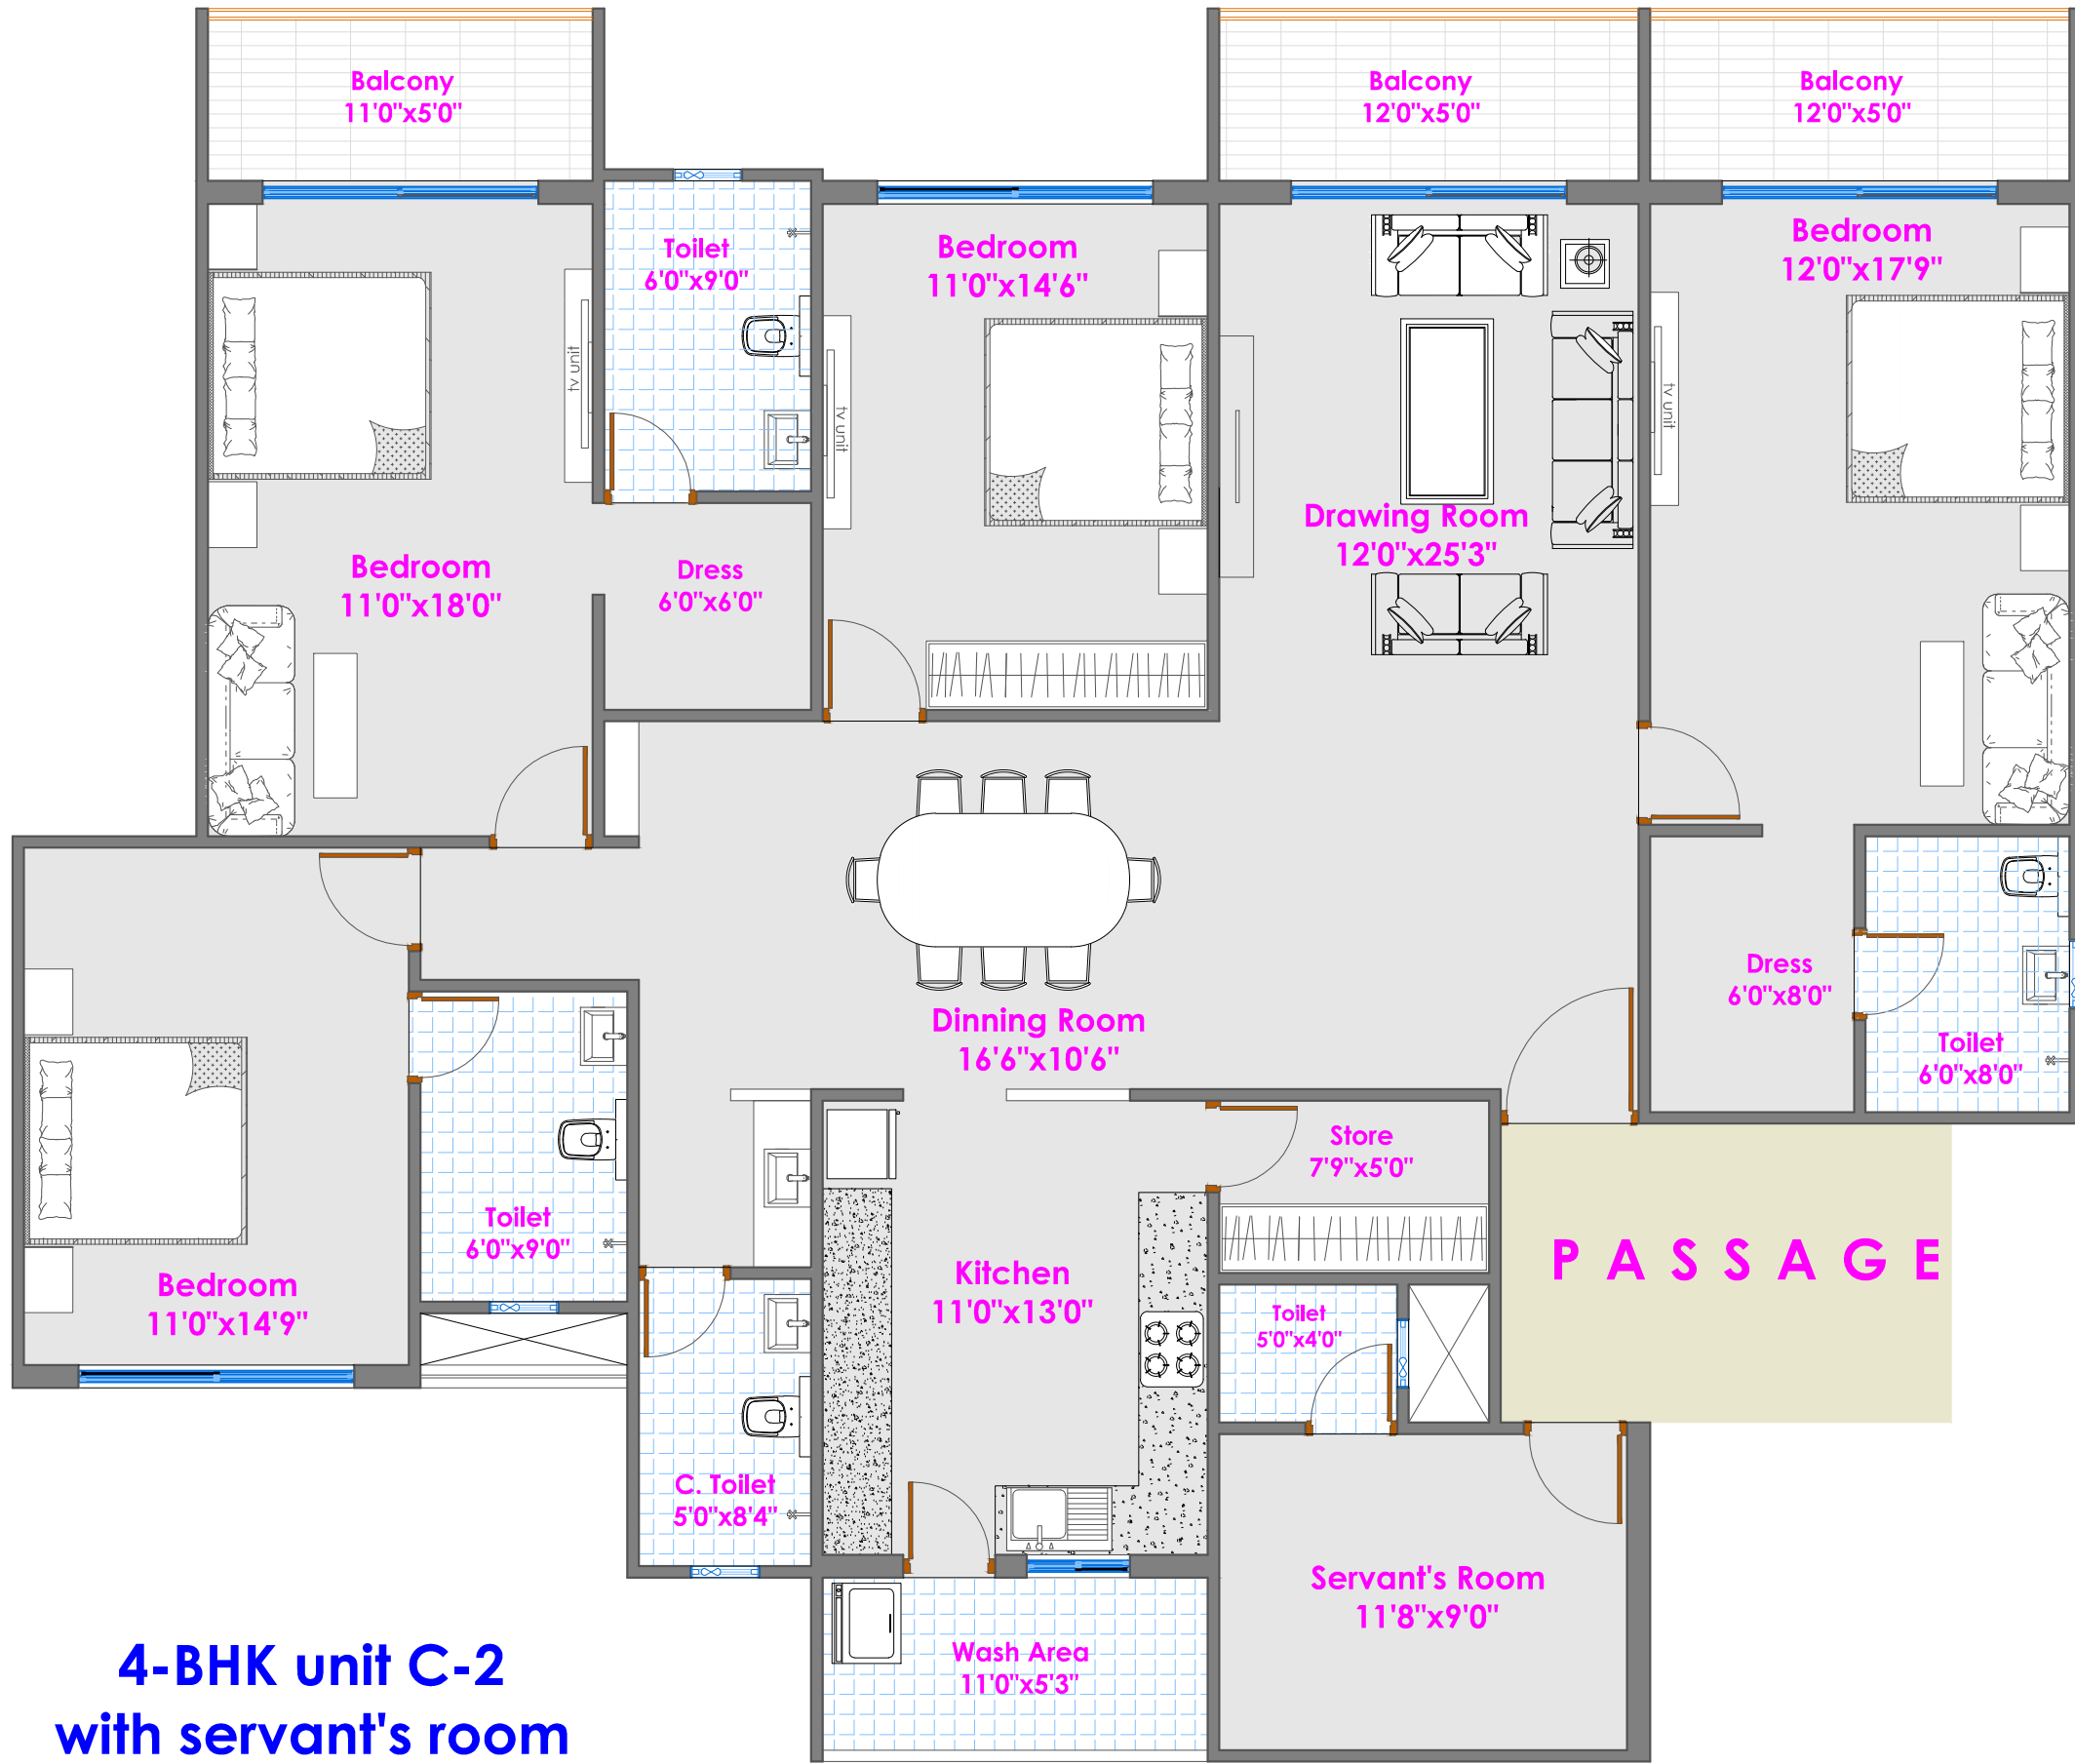


**4-BHK unit C-2
with servant's room**

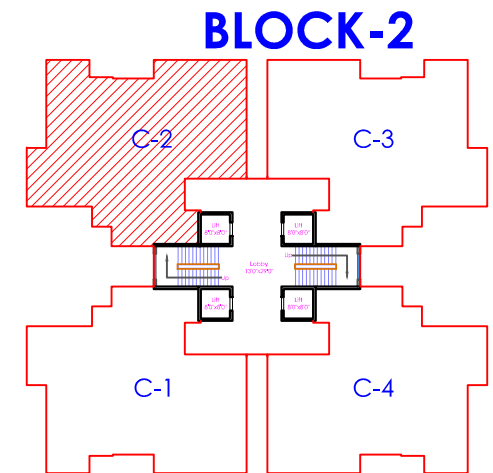


**4-BHK
AREA**


B/UP AREA - 2242 SQ. FT
S. B/UP AREA - 3250 SQ. FT

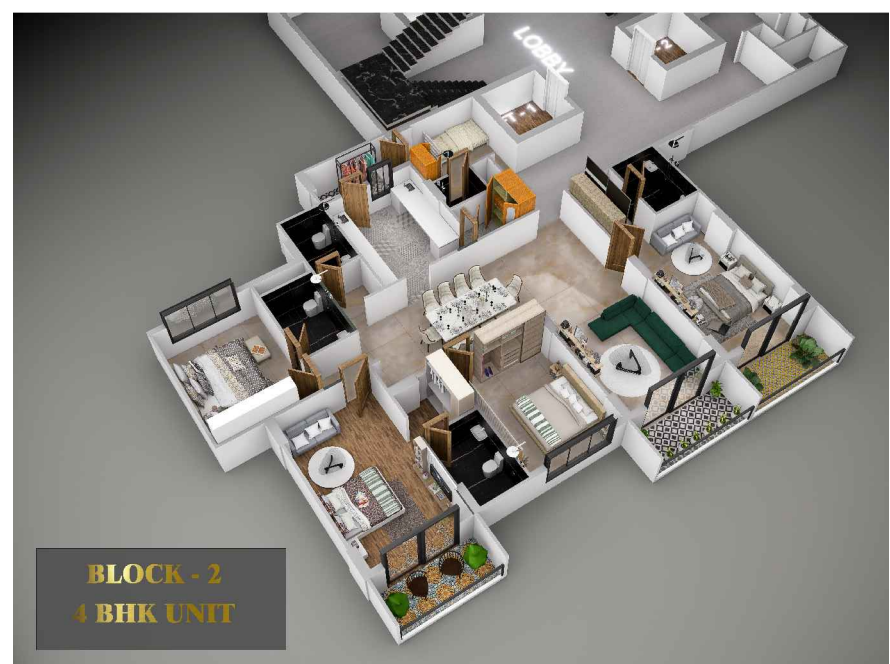

CLIENT	SHEET TITLE	NORTH	DATE	12.03.2025	A A D H A R S H I L A
M/s D.S Warehousing & Infrastructure Pvt. Ltd.	AQUALUXE-GRAND BLOCK		DWN BY	Ar.Faraz Wahid.	ARCHITECTS, ENGINEERS AND P L A N N E R S AR. SANJAY - AR. RITU SHRIVASTAVA C-94 VASANT VIHAR, BEHIND BOMBAY HOSPITAL INDORE EMAIL : AADHARSHILA92@GMAIL.COM
PROJECT			CKD BY	AR. SANJAY SHRIVASTAV	
SATGURU NM ENCLAVE.			SCALE	NTS	

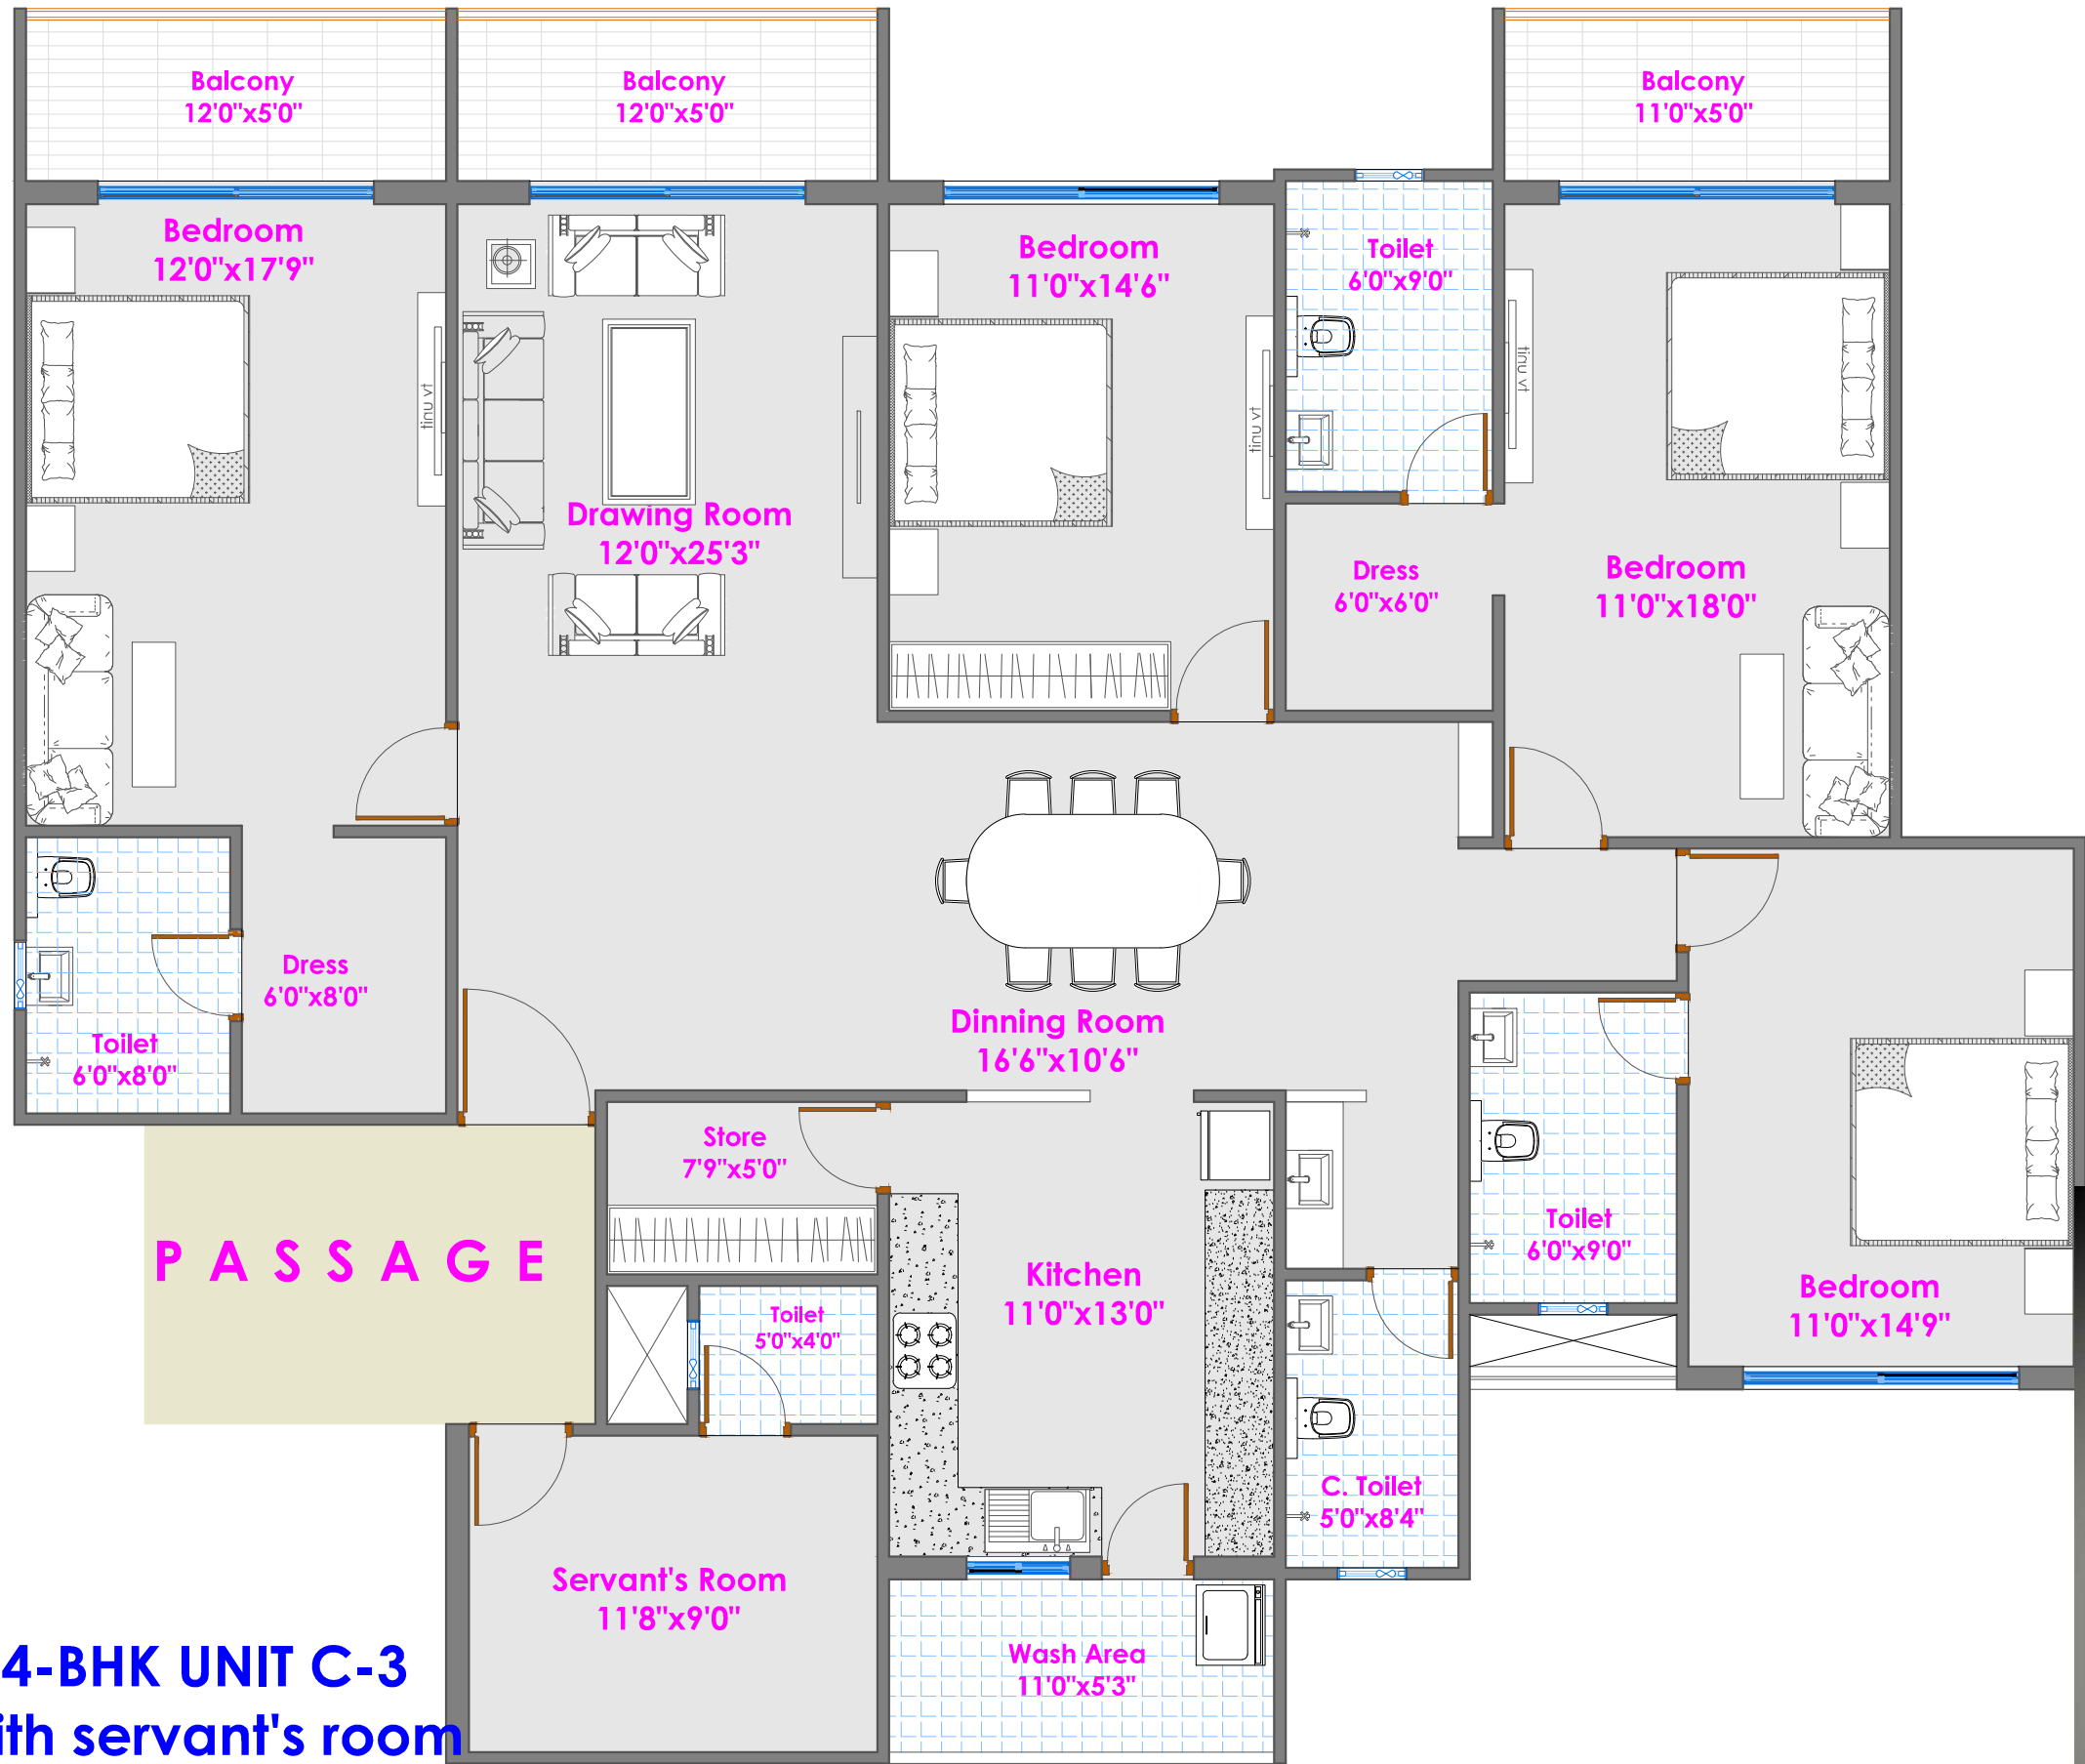

4-BHK UNIT C-3
with servant's room


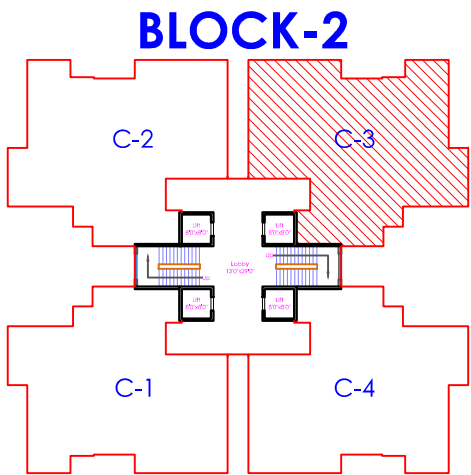


4-BHK
AREA

B/UP AREA - 2242 SQ. FT
S. B/UP AREA - 3250 SQ. FT



CLIENT	SHEET TITLE	NORTH	DATE	12.03.2025	A A D H A R S H I L A ARCHITECTS, ENGINEERS AND P L A N N E R S AR. SANJAY - AR. RITU SHRIVASTAVA C-94 VASANT VIHAR, BEHIND BOMBAY HOSPITAL INDORE EMAIL : AADHARSHILA92@GMAIL.COM
M/s D.S Warehousing & Infrastructure Pvt. Ltd.	AQUALUXE-GRAND BLOCK		DWN BY	Ar.Faraz Wahid.	
PROJECT			CKD BY	AR. SANJAY SHRIVASTAV	
SATGURU NM ENCLAVE.			SCALE	NTS	

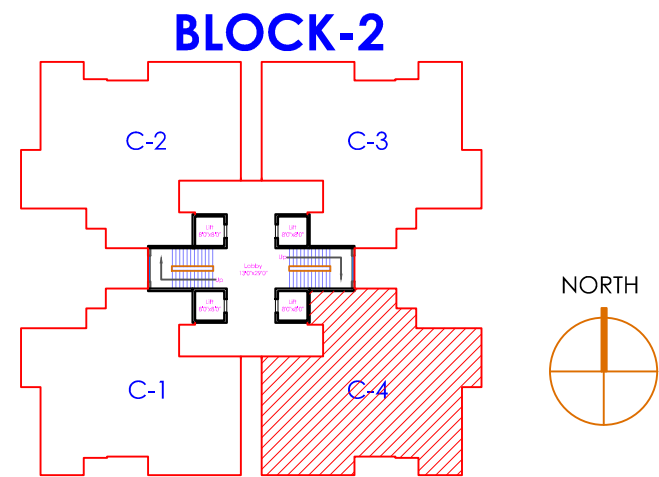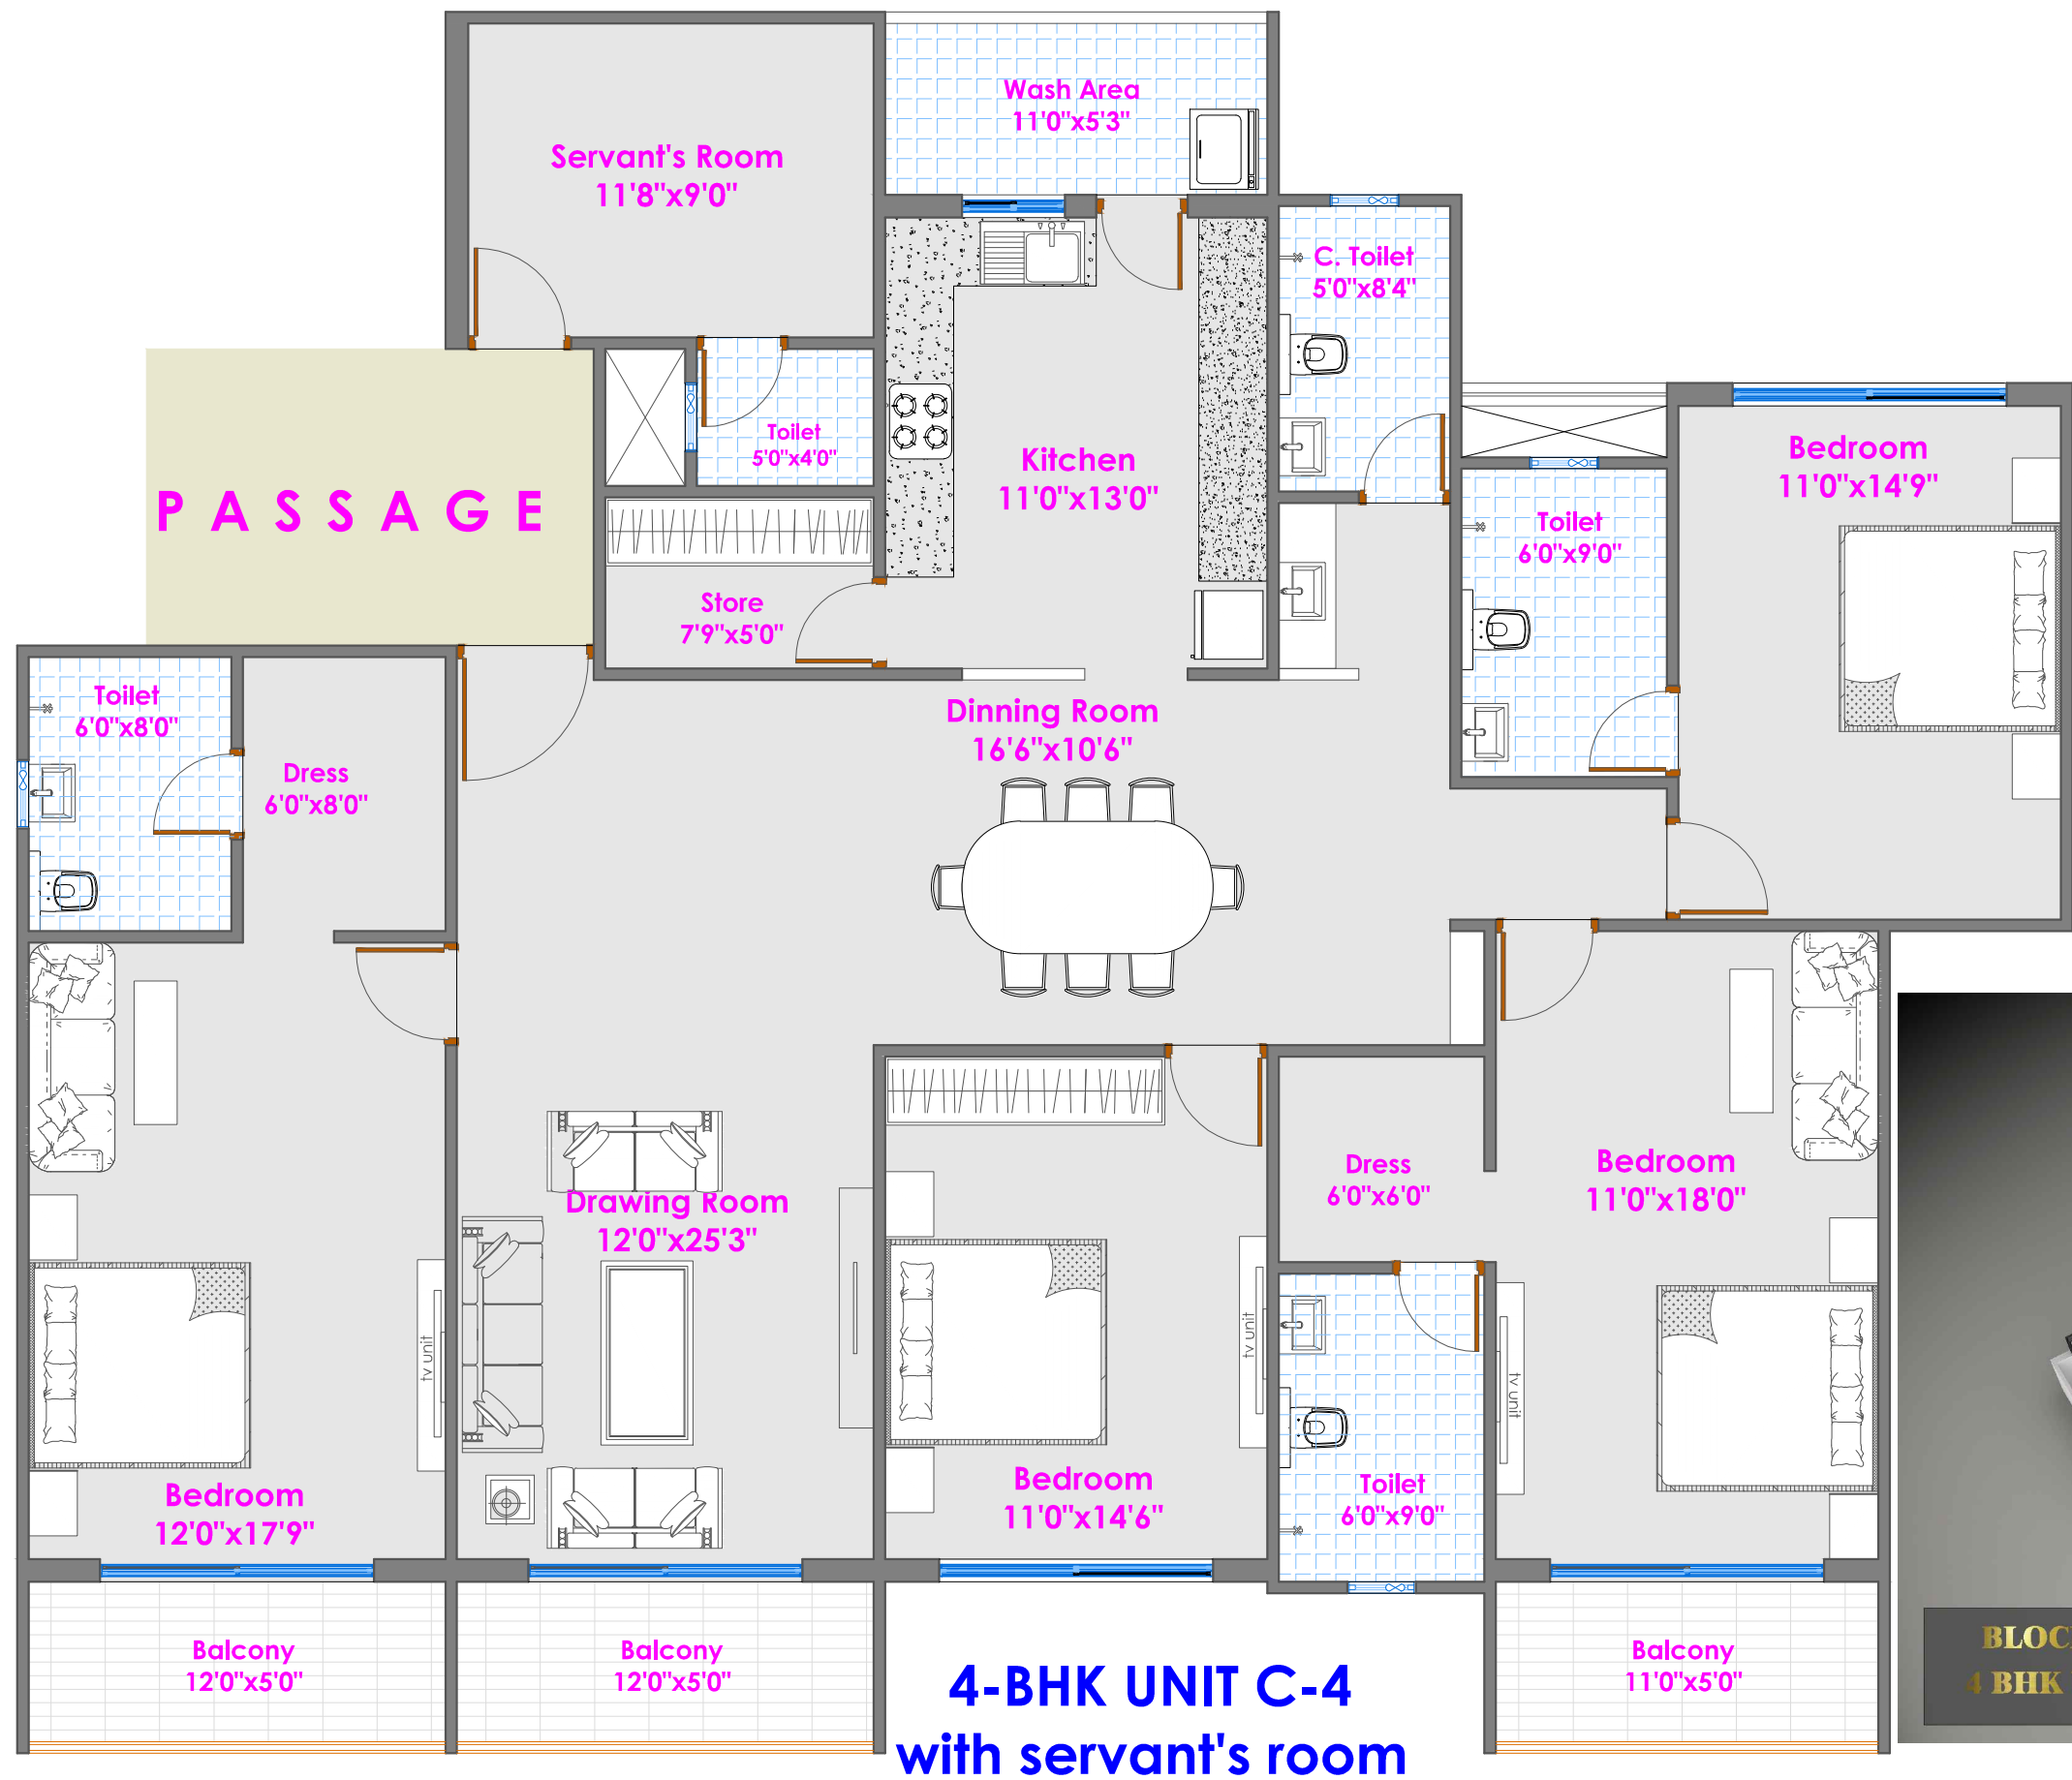

**4-BHK
AREA**

B/UP AREA	-	2242 SQ. FT
S. B/UP AREA	-	3250 SQ. FT



CLIENT
M/s D.S Warehousing & Infrastructure Pvt. Ltd.
PROJECT
SATGURU NM ENCLAVE.

SHEET TITLE

AQUALUXE-GRAND BLOCK

NORTH



DATE	12.03.2025
DWN BY	Ar.Faraz Wahid.
CKD BY	AR. SANJAY SHRIVASTAV
SCALE	NTS

AADHARSHILA
ARCHITECTS, ENGINEERS AND P L A N N E R S
AR. SANJAY - AR. RITU SHRIVASTAVA
C-94 VASANT VIHAR, BEHIND BOMBAY HOSPITAL INDORE EMAIL : AADHARSHILA92@GMAIL.COM