

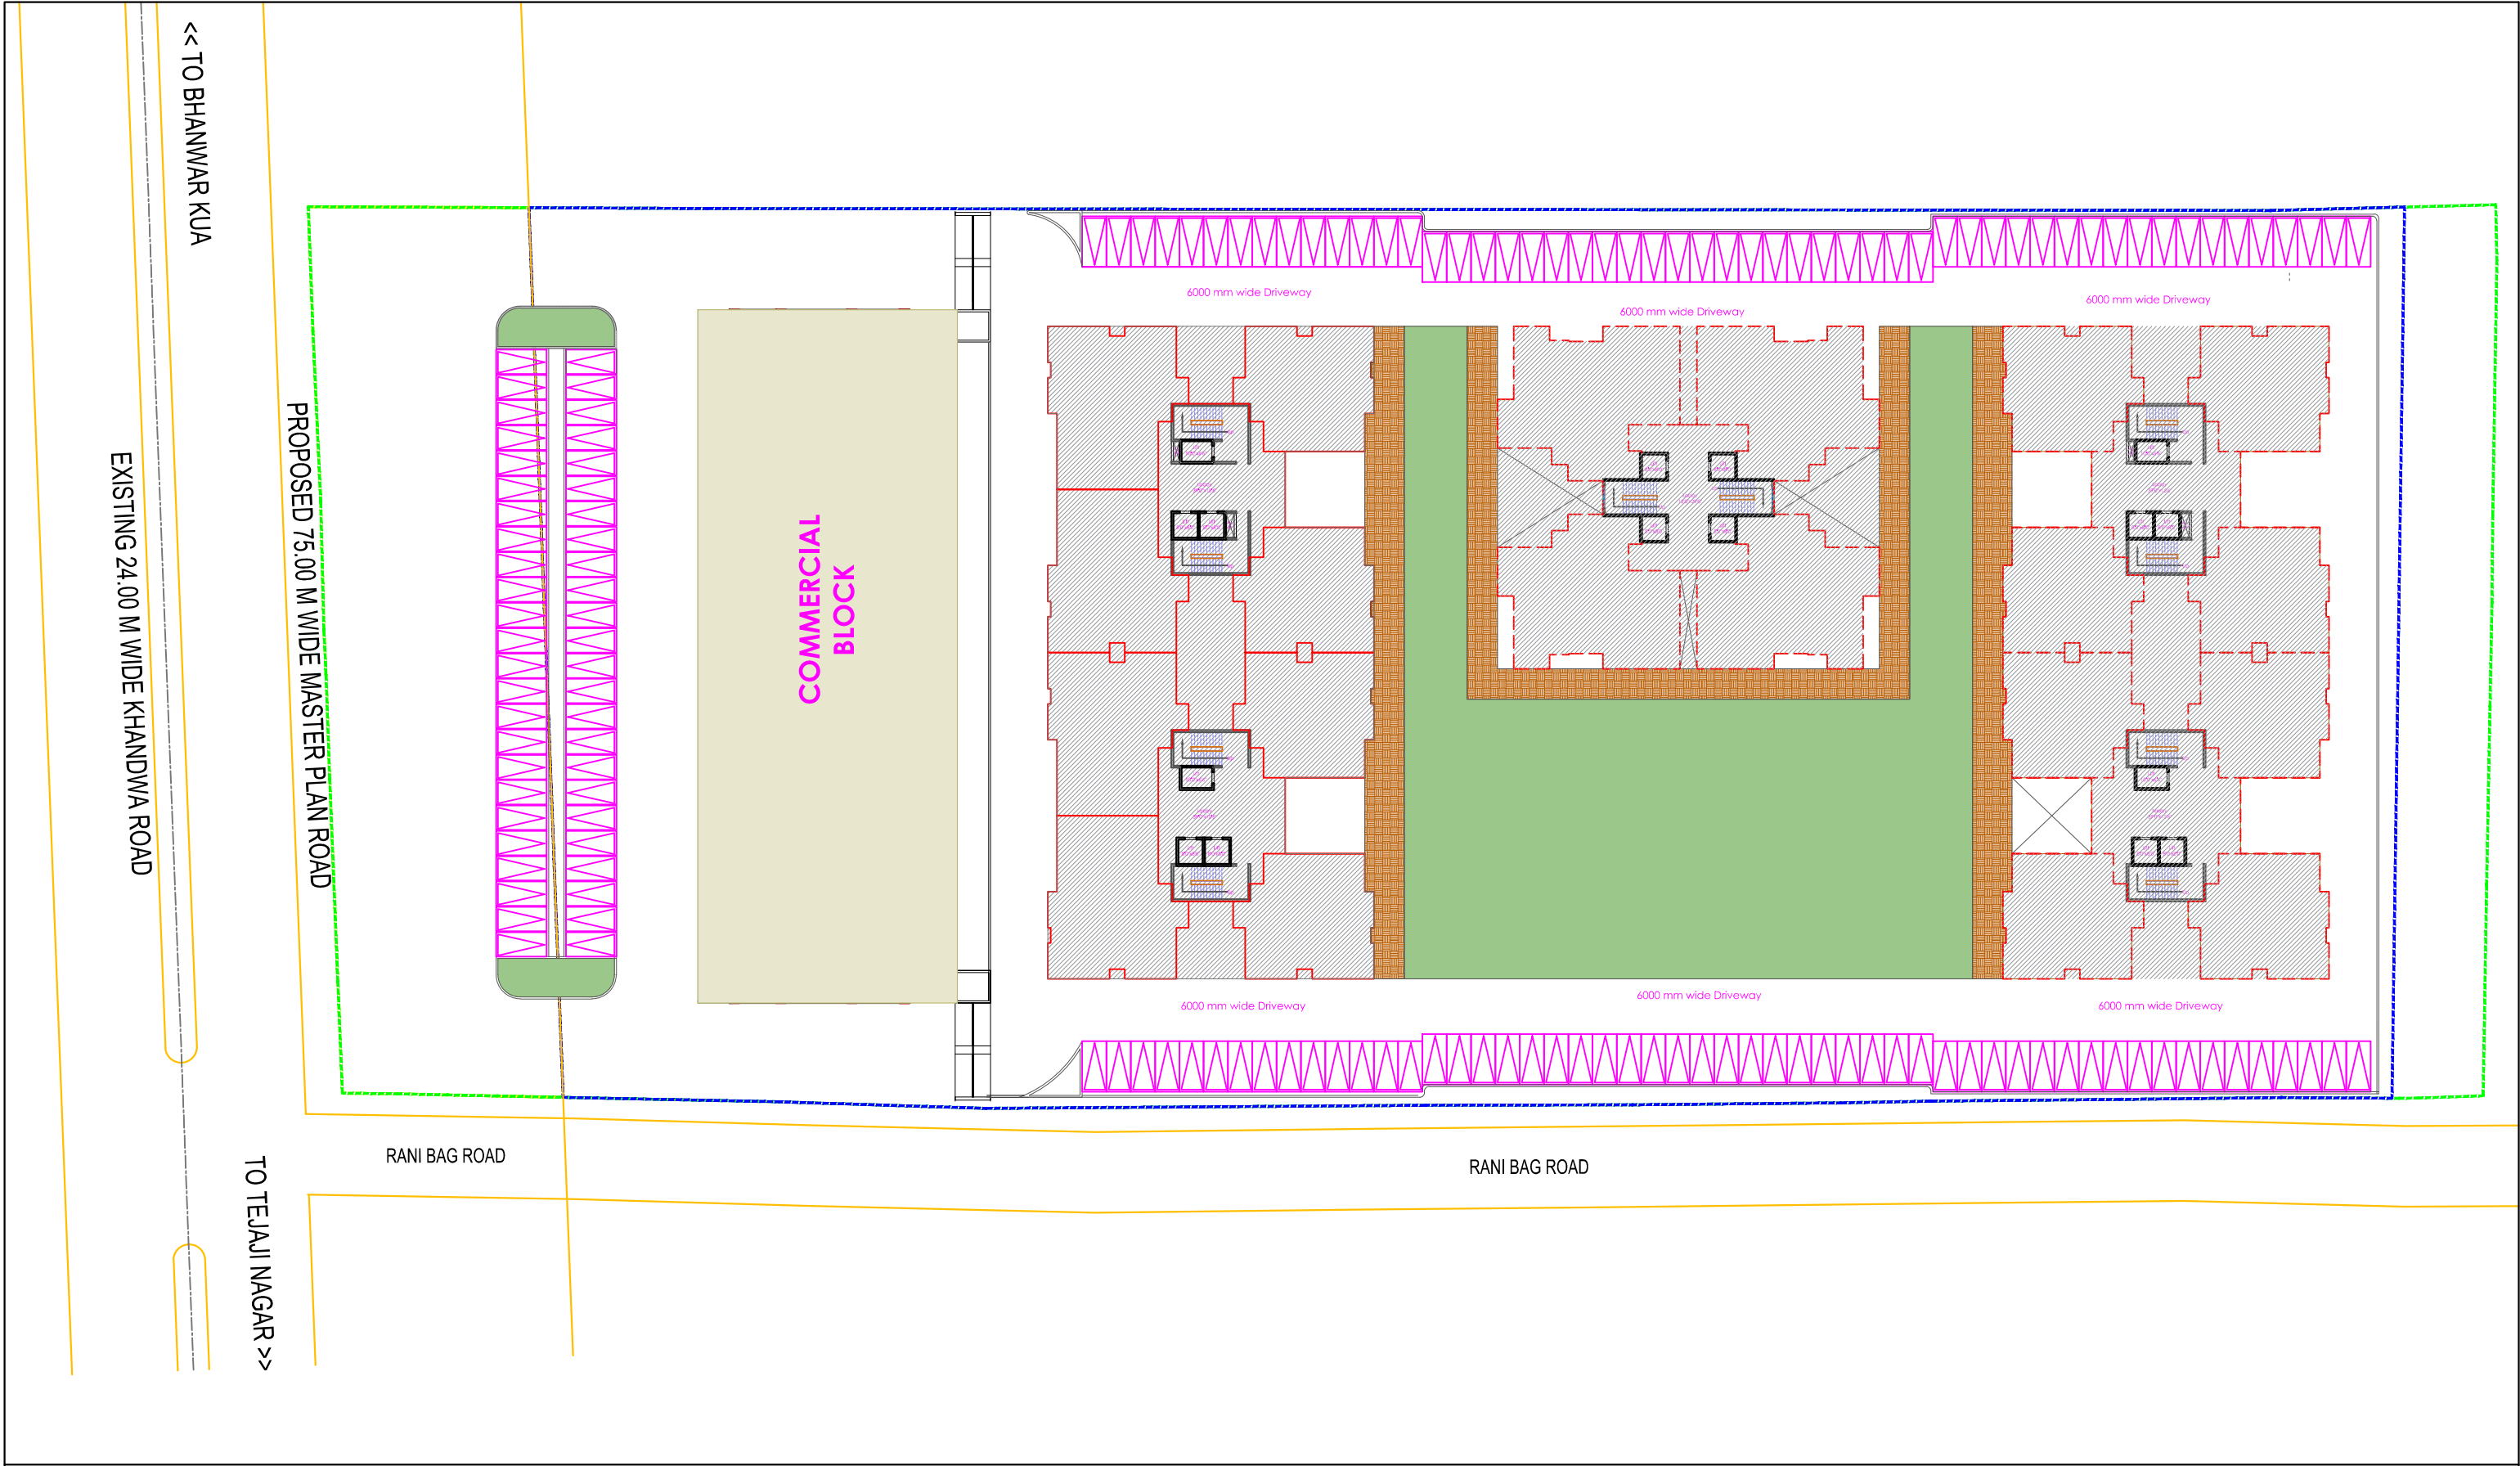


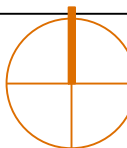


CLIENT	SHEET TITLE	NORTH	DATE	01.10.2025	AADHARSHILA
SATGURU NM ENCLAVE	COMMERCIAL BLOCK PLAN		DWN BY	AR.Neel Sanjay Verma.	ARCHITECTS, ENGINEERS AND P L A N N E R S AR. SANJAY - AR. RITU SHRIVASTAVA C-94 VASANT VIHAR, BEHIND BOMBAY HOSPITAL INDORE EMAIL : AADHARSHILA92@GMAIL.COM
			CKD BY	AR. SANJAY SHRIVASTAV	
			SCALE	NTS	

Commercial Block

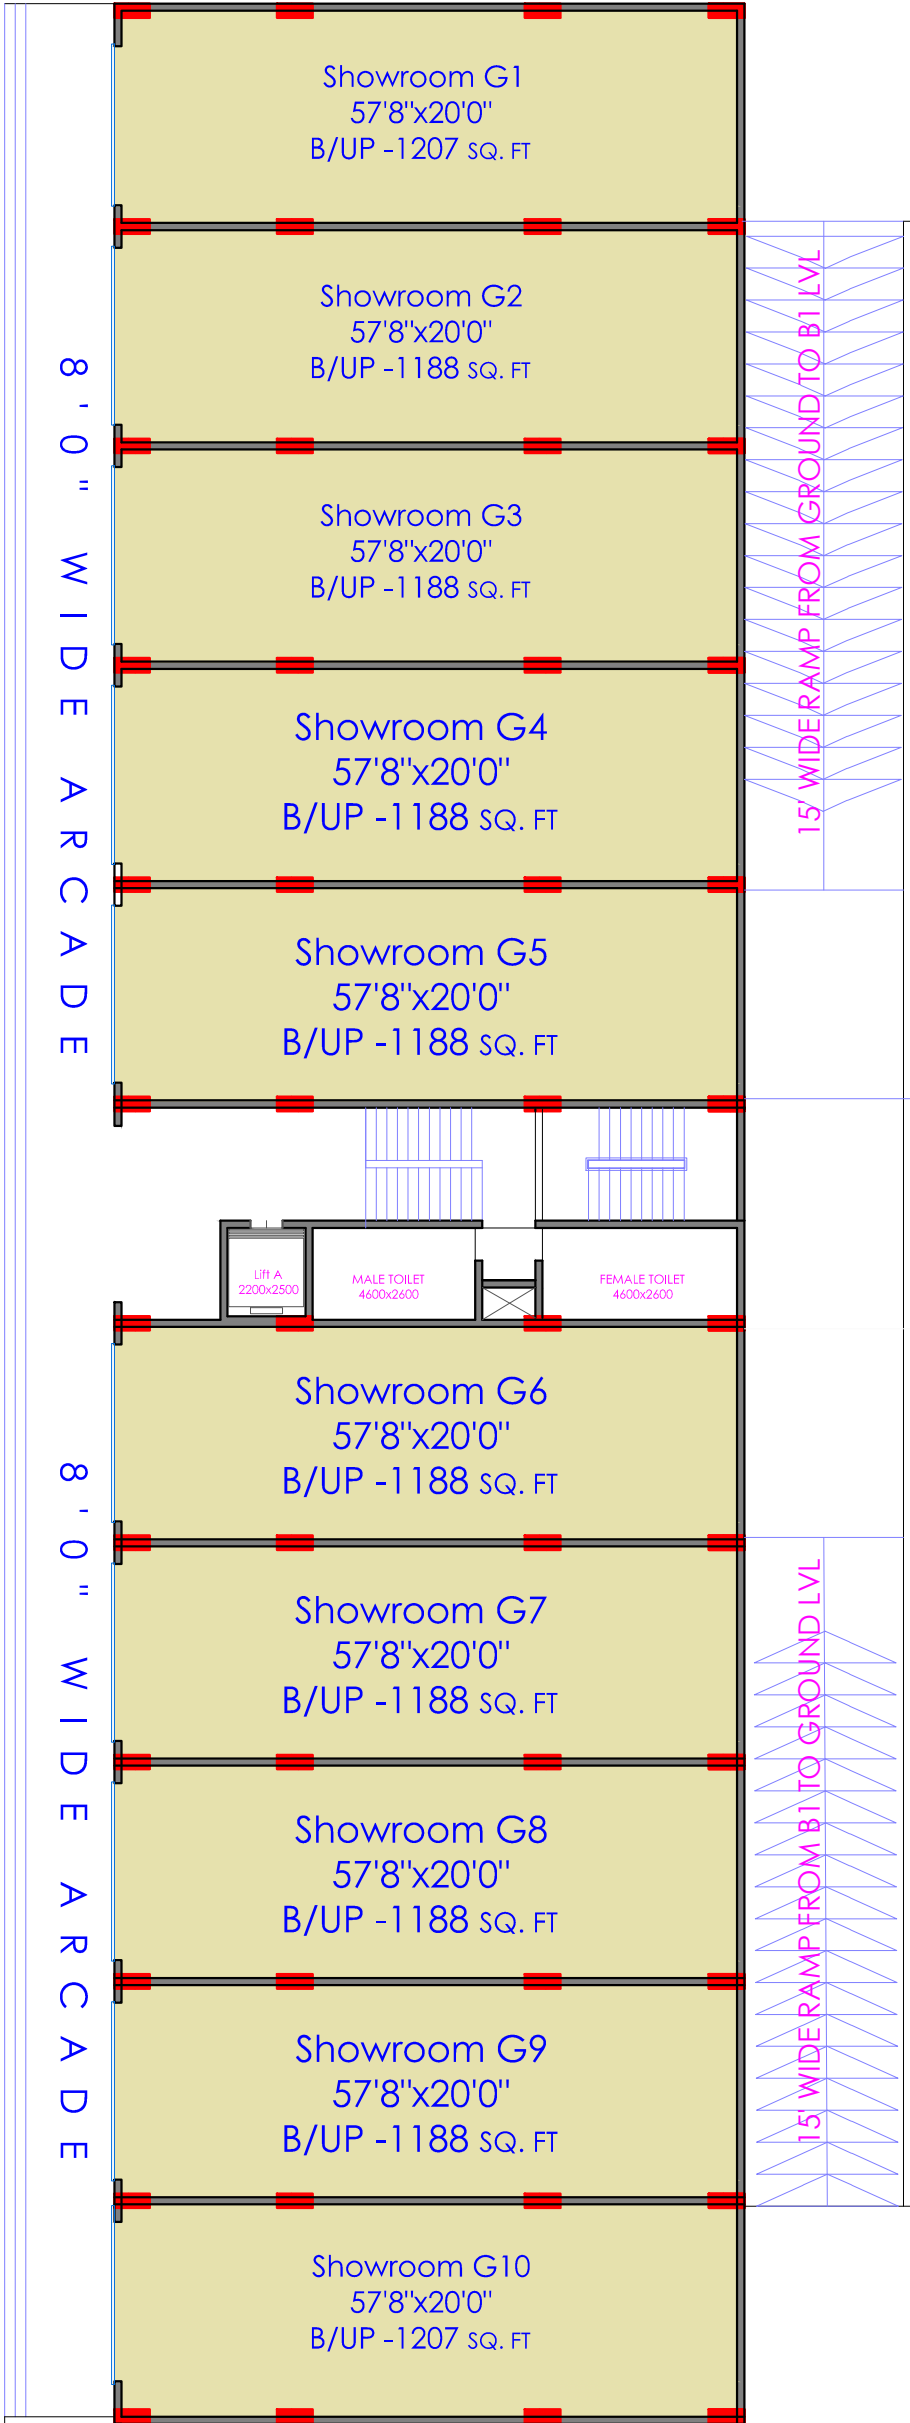

Ground Floor

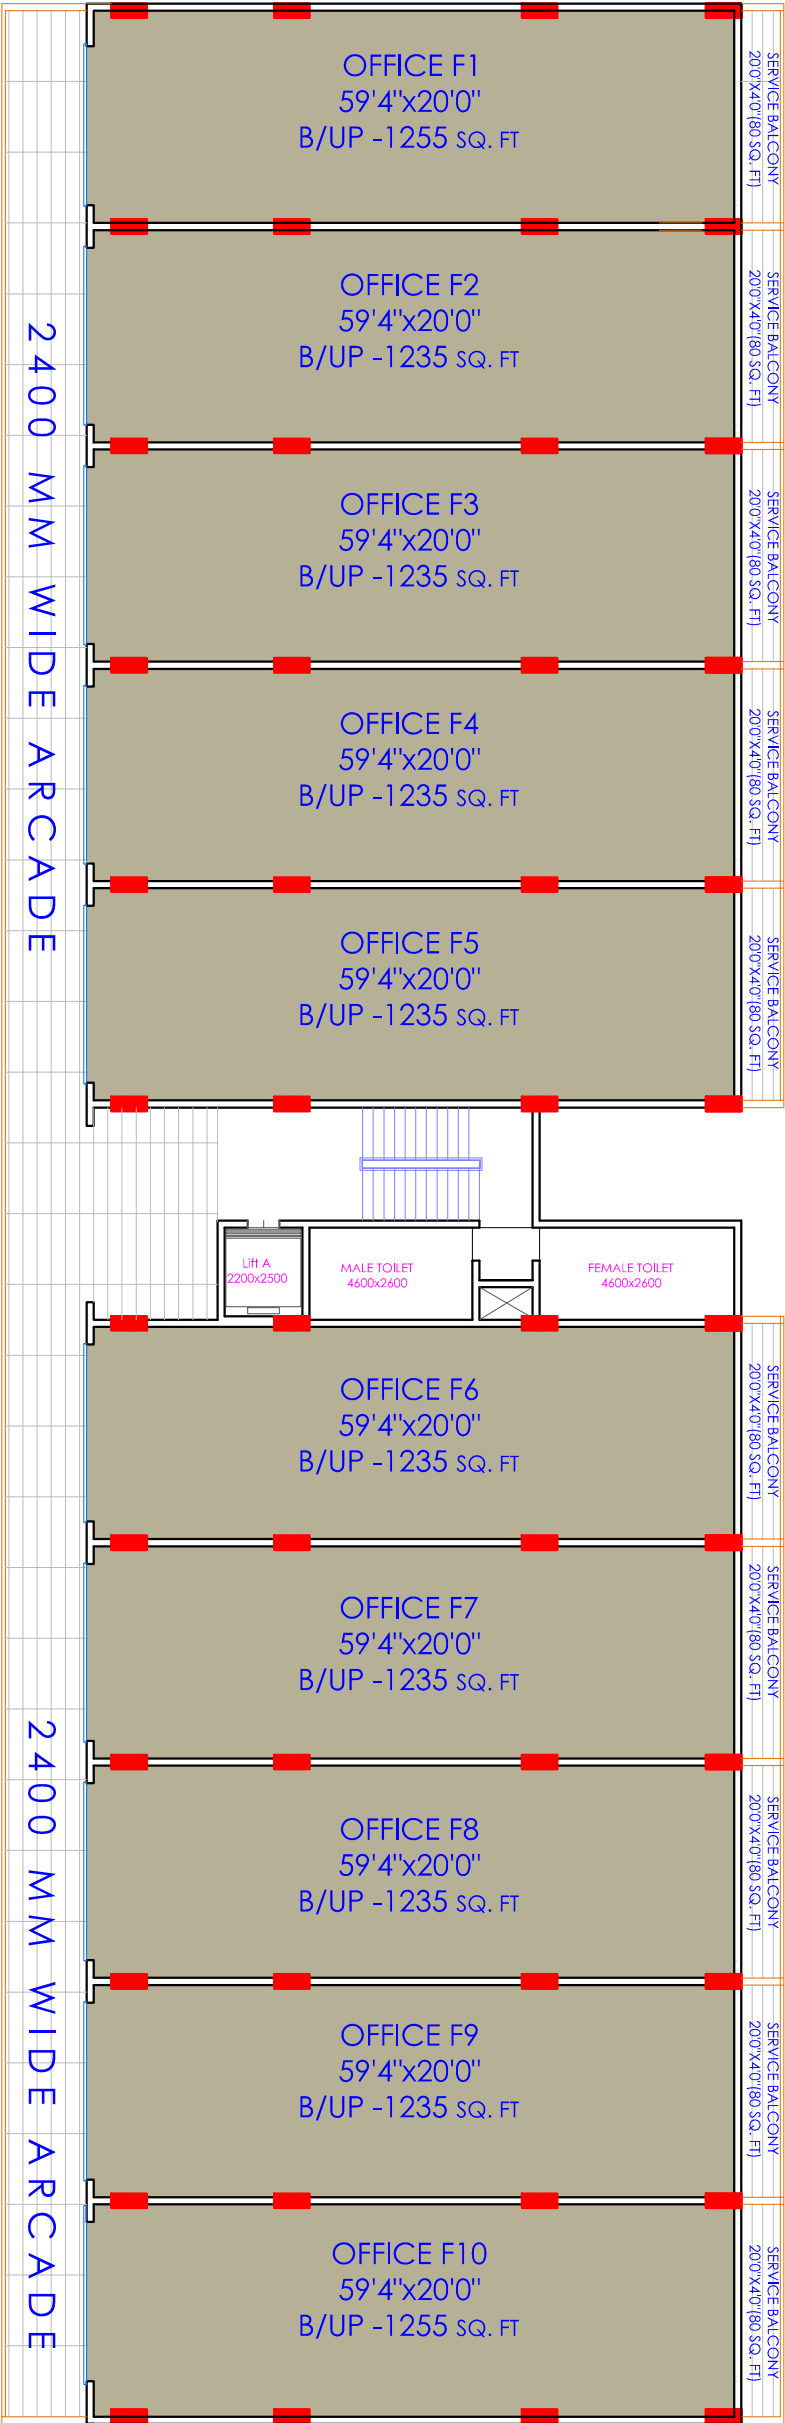

First Floor

CLIENT	SHEET TITLE	NORTH	DATE	24.09.2025	AADHARSHILA
SATGURU NM ENCLAVE			DWN BY	AR.Faraz Wahid	ARCHITECTS, ENGINEERS AND P L A N N E R S
			CKD BY	AR. SANJAY SHRIVASTAVA	AR. SANJAY - AR. RITU SHRIVASTAVA
			SCALE	NTS	C-94 VASANT VIHAR, BEHIND BOMBAY HOSPITAL INDORE EMAIL : AADHARSHILA92@GMAIL.COM